



City of  
**SANTA CLARITA**

23920 Valencia Boulevard • Santa Clarita, California 91355-2196  
Phone: (661) 259-2489 • FAX: (661) 259-8125  
[www.santa-clarita.com](http://www.santa-clarita.com)

**CITY OF SANTA CLARITA  
COMMUNITY DEVELOPMENT DEPARTMENT  
MASTER CASE NO.18-157  
SIGN REVIEW 18-020**

**REVISED – HENRY MAYO NEWHALL HOSPITAL MASTER PLAN SIGN PROGRAM  
PER CODE SECTION 17.51.80 OF THE  
UNIFIED DEVELOPMENT CODE**

**Date:** December 5, 2018

**Applicants:** Henry Mayo Newhall Hospital  
23845 McBean Parkway,  
Santa Clarita, CA 91355

Welltower, Inc.  
550 Heritage Drive, Suite 200  
Jupiter, FL 33458

**Request:** The applicant is requesting revisions to the sign program for the Henry Mayo Newhall Hospital Master Plan located at 23845 – 23861 Mc Bean Parkway. This request would revise the approval issued under Master Case 11-034, in compliance with Condition PL6 of the Master Plan approval. The project site is zoned Specific Plan, (SP), in the City of Santa Clarita.

**Findings:** The Community Development Department has determined that the applicant's request is a reasonable and conforming use of the property along with the application of conditions of approval. The determination has been made that the principles and standards required by the Unified Development Code have been applied to this decision. Therefore, this sign review proposal is approved, subject to the following conditions:

**CONDITIONS OF APPROVAL**

**GENERAL**

GC1. The approval of this entitlement shall expire if not implemented by the placement of one or more signs within one (2) years from the date of conditional approval, unless it is extended in accordance with the terms and provisions of the City of Santa Clarita's Unified Development Code.



- GC2. To the extent the use approved with this project is a different use than previously approved for the property, the prior approval shall be terminated along with any associated vested rights to such use, unless such prior approved use is still in operation, or is still within the initial pre-commencement approval period. Once commenced, any discontinuation of the use approved with this project for a continuous period of sixty (60) calendar days or more shall terminate the approval of this use along with any associated vested rights to such use. The pre-existing legal use shall not be re-established or resumed after the sixty (60) day period. Discontinuation shall include cessation of a use regardless of intent to resume.
- GC3. The applicant may file for an extension of the conditionally approved project prior to the date of expiration. If such an extension is requested, it must be filed no later than sixty (60) days prior to expiration.
- GC4. The applicant shall be responsible for notifying the Director of Community Development, in writing, of any change in ownership, designation of a new engineer, or change in the status of the developer, within 30 days of said change.
- GC5. Unless otherwise apparent from the context, the term “applicant” shall include the applicant and any other persons, corporation, or other entity making use of this grant. The applicant shall defend, indemnify, and hold harmless the City of Santa Clarita, its agents, officers, and employees from any claim, action, or proceeding against the City or its agents, officers, or employees to attach, set aside, void, or annul the approval of this Project by the City, which action is provided for in Government Code Section 66499.37. In the event the City becomes aware of any such claim, action, or proceeding, the City shall promptly notify the applicant, or if the City fails to cooperate fully in the defense, the applicant shall not thereafter be responsible to defend, indemnify, or hold harmless the City. Nothing contained in this Condition prohibits the City from participating in the defense of any claim, action, or proceeding, if both of the following occur: 1) The City bears its own attorneys’ fees and costs; and 2) the City defends the action in good faith. The applicant shall not be required to pay or perform any settlement unless the settlement is approved by the applicant.
- GC6. The property shall be developed and maintained in substantial conformance with the approvals granted by the City. Any modifications shall be subject to further review by the City.
- GC7. The applicant and property owner shall comply with all inspection requirements as deemed necessary by the City of Santa Clarita.
- GC8. The owner, at the time of issuance of permits or other grants of approval agrees to develop the property in accordance with City codes and other appropriate ordinances such as the Building Code, Plumbing Code, Grading Code, Highway Permit Ordinance, Mechanical Code, Unified Development Code, Sanitary Sewer and Industrial Waste Ordinance, Electrical Ordinance and Fire Code.
- GC9. Details shown on the site plan are not necessarily approved. Any details which are inconsistent with the requirements of state or local ordinances, general conditions of

approval, or City policies and not modified by this permit must be specifically approved in writing.

- GC10. The applicant must sign and notarize the attached affidavit to confirm acceptance of the conditions of this grant. The notarized affidavit must be returned to the Planning Division before approval is granted.
- GC11. It is hereby declared and made a condition of this permit that if any condition hereof is violated, or if any law, statute, or ordinance is violated, the City may commence proceedings to revoke this approval.
- GC12. All requirements of the Master Case 04-325 and Master Case 16-007 including, the Conditions of Approval, Master Plan document, Development Agreement and Mitigation Measures identified in the FEIR are not modified with this approval and are still in full effect.

#### PLANNING DIVISION


- PL1. The applicant is granted approval to revise the sign program for the Henry Mayo Newhall Hospital (HMNH) Master Plan subject to the following conditions of approval. Any changes or modifications to the proposed sign program shall be subject to the review and approval of the Director of Community Development.
- PL2. The revisions to the sign program includes, but is not limited to, the following:
- a) Changes in the branding to Henry Mayo Newhall Hospital including a new logo, colors, and sign dimensions to be consistent with the new HMNH brand.
  - b) On-site direction signs have been revised to address additional on-site directional signage for the properties controlled by Welltower, Inc.
  - c) Signs within the sign program have been re-numbered to be easier to use and identify the types and number of signs that are approved under this sign program.
  - d)
- PL3. All other requirements of the Henry Mayo Newhall Hospital sign program remain in full force and effect.
- PL4. The project shall be developed in substantial conformance with the approved sign program (Attachment A) on file with the Planning Division. Any changes shall be subject to the review and approval of the Director of Community Development.
- PL5. The approval for sign locations is only conceptual with this permit. Each individual sign shall be reviewed for ultimate location to ensure consistency with the Master Plan and UDC requirements.
- PL6. This approval does not supersede the requirements of any other affected agency or of any requirements or prohibitions in the Unified Development Code not addressed above.

PL7. The signs shall not be located in such a manner as to impede traffic or sight visibility.

PL8. The applicant and property owner shall comply with all inspection requirements deemed necessary by the City of Santa Clarita.

Should you have any questions regarding this approval, please contact me at (661) 255-4349.

Sincerely,

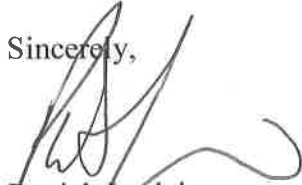A handwritten signature in black ink, appearing to read 'Patrick Leclair', with a long, sweeping flourish extending to the right.

Patrick Leclair  
Senior Planner

# HENRY MAYO NEWHALL HOSPITAL

## EXTERIOR MASTER SIGN PROGRAM



November 7, 2018

- Subject to MC# 18-157
- Replaces original HMNH Master Plan



Gerald Stamm Design, LLC

14281 Pinewood Road | Tustin, CA 92780 | 714-389-5208

**HENRY MAYO NEWHALL HOSPITAL**

**EXTERIOR MASTER SIGN PROGRAM**

August 15, 2018




**Gerald Stamm Design, LLC**

14281 Pinewood Road | Justin, CA 92780 | 714-389-5208


# TABLE OF CONTENTS

Master Sign Location Plan.....	Sheet: MLP.1
Entry Monument Sign Location Plan.....	Sheet: EMLP.1
Sign Type 1a.00 - Entry Monument Sign - Sign Exhibit Drawing.....	Sheet: ST-1.1
Sign Type 1b.00 - Entry Monument Sign / Emergency - Sign Exhibit Drawing.....	Sheet: ST-1.2
Vehicular Directional Sign Location Plan.....	Sheet: VDLP.1
Sign Type 2a.00 - Vehicular Directional Sign / Emergency - Sign Exhibit Drawing.....	Sheet: ST-2.1
Sign Type 2b.00 - Vehicular Directional Sign / Large - Sign Exhibit Drawing.....	Sheet: ST-2.1
Sign Type 2c.00 - Vehicular Directional Sign / Small - Sign Exhibit Drawing.....	Sheet: ST-2.1
Sign Type 3.00 - Emergency Directional Sign - Sign Exhibit Drawing.....	Sheet: ST-3.1
Emergency Department Identification Sign Location Plan.....	Sheet: ERLP.1
Sign Type 4a.00 - Emergency Identification Sign Wall Mount / Large - Sign Exhibit Drawing.....	Sheet: ST-4.1
Sign Type 4b.00 - Emergency Identification Sign Wall Mount / Small - Sign Exhibit Drawing.....	Sheet: ST-4.1
Parking Area Identification Sign Location Plan.....	Sheet: PKLP.1
Sign Type 5a.00 - Parking Identification Sign / Hanging - Sign Exhibit Drawing.....	Sheet: ST-5.1
Sign Type 5b.00 - Parking Identification Sign / Flag Mount / Large - Sign Exhibit Drawing.....	Sheet: ST-5.2
Sign Type 5c.00 - Parking Identification Sign / Flag Mount / Small - Sign Exhibit Drawing.....	Sheet: ST-5.2
Sign Type 6a.00 - Parking Lot Identification Sign / Large - Sign Exhibit Drawing.....	Sheet: ST-6.1
Sign Type 6b.00 - Parking Lot Identification Sign / Small - Sign Exhibit Drawing.....	Sheet: ST-6.1
Pedestrian Directional Sign Location Plan.....	Sheet: PDLP.1
Sign Type 7a.00 - Pedestrian Directional Sign / Large - Sign Exhibit Drawing.....	Sheet: ST-7.1
Sign Type 7b.00 - Pedestrian Directional Sign / Medium - Sign Exhibit Drawing.....	Sheet: ST-7.1
Sign Type 7c.00 - Pedestrian Directional Sign / Small - Sign Exhibit Drawing.....	Sheet: ST-7.1
Freestanding Building Sign Location Plan.....	Sheet: FBLP.1
Sign Type 8.00 - Campus Directory and Map - Sign Exhibit Drawing.....	Sheet: ST-8.1
Sign Type 9a.00 - Building / Service Identification - Sign Exhibit Drawing.....	Sheet: ST-8.1
Sign Type 9b.00 - Building Address / Tenant Identification - Sign Exhibit Drawing.....	Sheet: ST-9.1
Sign Type 10.00 - Building Tenant Directory - Sign Exhibit Drawing.....	Sheet: ST-9.1
Hospital Building Sign Location Plan.....	Sheet: HBLP.1
Sign Type 11a.00 - Hospital Identification Sign / Hospital Tower - Sign Exhibit Drawing.....	Sheet: ST-11.1
Sign Type 11b.00 - Hospital Identification Sign / Parking Structure - Sign Exhibit Drawing.....	Sheet: ST-11.2
Sign Type 11c.00 - Hospital Identification Sign / Hospital Entrance - Sign Exhibit Drawing.....	Sheet: ST-11.3
Sign Type 11d.00 - Pavilion Identification Sign - Sign Exhibit Drawing.....	Sheet: ST-11.4
Sign Type 11e.00 - Pavilion / Ambulance Entry Identification Sign - Sign Exhibit Drawing.....	Sheet: ST-11.5
Area Identification Sign Location Plan.....	Sheet: ARLP.1
Sign Type 12a.00 - Area Identification Sign / Large Wall Mount - Sign Exhibit Drawing.....	Sheet: ST-12.1
Sign Type 12b.00 - Area Identification Sign / Medium Wall Mount - Sign Exhibit Drawing.....	Sheet: ST-12.2
Sign Type 12c.00 - Area Identification Sign / Small Wall Mount - Sign Exhibit Drawing.....	Sheet: ST-12.3
Tenant Identification Sign Location Plan.....	Sheet: TILP.1
Sign Type 13a.00 - Tenant Identification Sign / Large Wall Mount - Sign Exhibit Drawing.....	Sheet: ST-13.1-13.2
Sign Type 13b.00 - Area Identification Sign / Small Wall Mount - Sign Exhibit Drawing.....	Sheet: ST-13.3
Building Address Sign Location Plan.....	Sheet: BALP.1
Sign Type 14a.00 - Building Address Numbers / Pendant Mount - Sign Exhibit Drawing.....	Sheet: ST-14.1
Sign Type 14b.00 - Building Address Numbers / Large Wall Mount - Sign Exhibit Drawing.....	Sheet: ST-14.1
Sign Type 14c.00 - Building Address Numbers / Small Wall Mount - Sign Exhibit Drawing.....	Sheet: ST-14.1
Sign Type 14d.00 - Building Address Numbers / Navarre Parking Structure - Sign Exhibit Drawing.....	Sheet: ST-14.2
Sign Type 14e.00 - Building Address Numbers / Canopy Mount - Sign Exhibit Drawing.....	Sheet: ST-14.3
Sign Type 14f.00 - Building Address Numbers / Orchard Parking Structure - Sign Exhibit Drawing.....	Sheet: ST-14.2
Sign Type 15a.00 - Building Directory / Wall Mount / Large - Sign Exhibit Drawing.....	Sheet: ST-14.3
Sign Type 15b.00 - Building Directory / Wall Mount / Small - Sign Exhibit Drawing.....	Sheet: ST-14.3
Typography.....	Sheet: TY.1
Colors & Finishes.....	Sheet: CF.1


**Future Wall Signage**  
 Future buildings requiring Hospital, Area, or Tenant Identification wall signs shall comply with the size, aesthetic and mechanical standards indicated in this Master Sign Program.

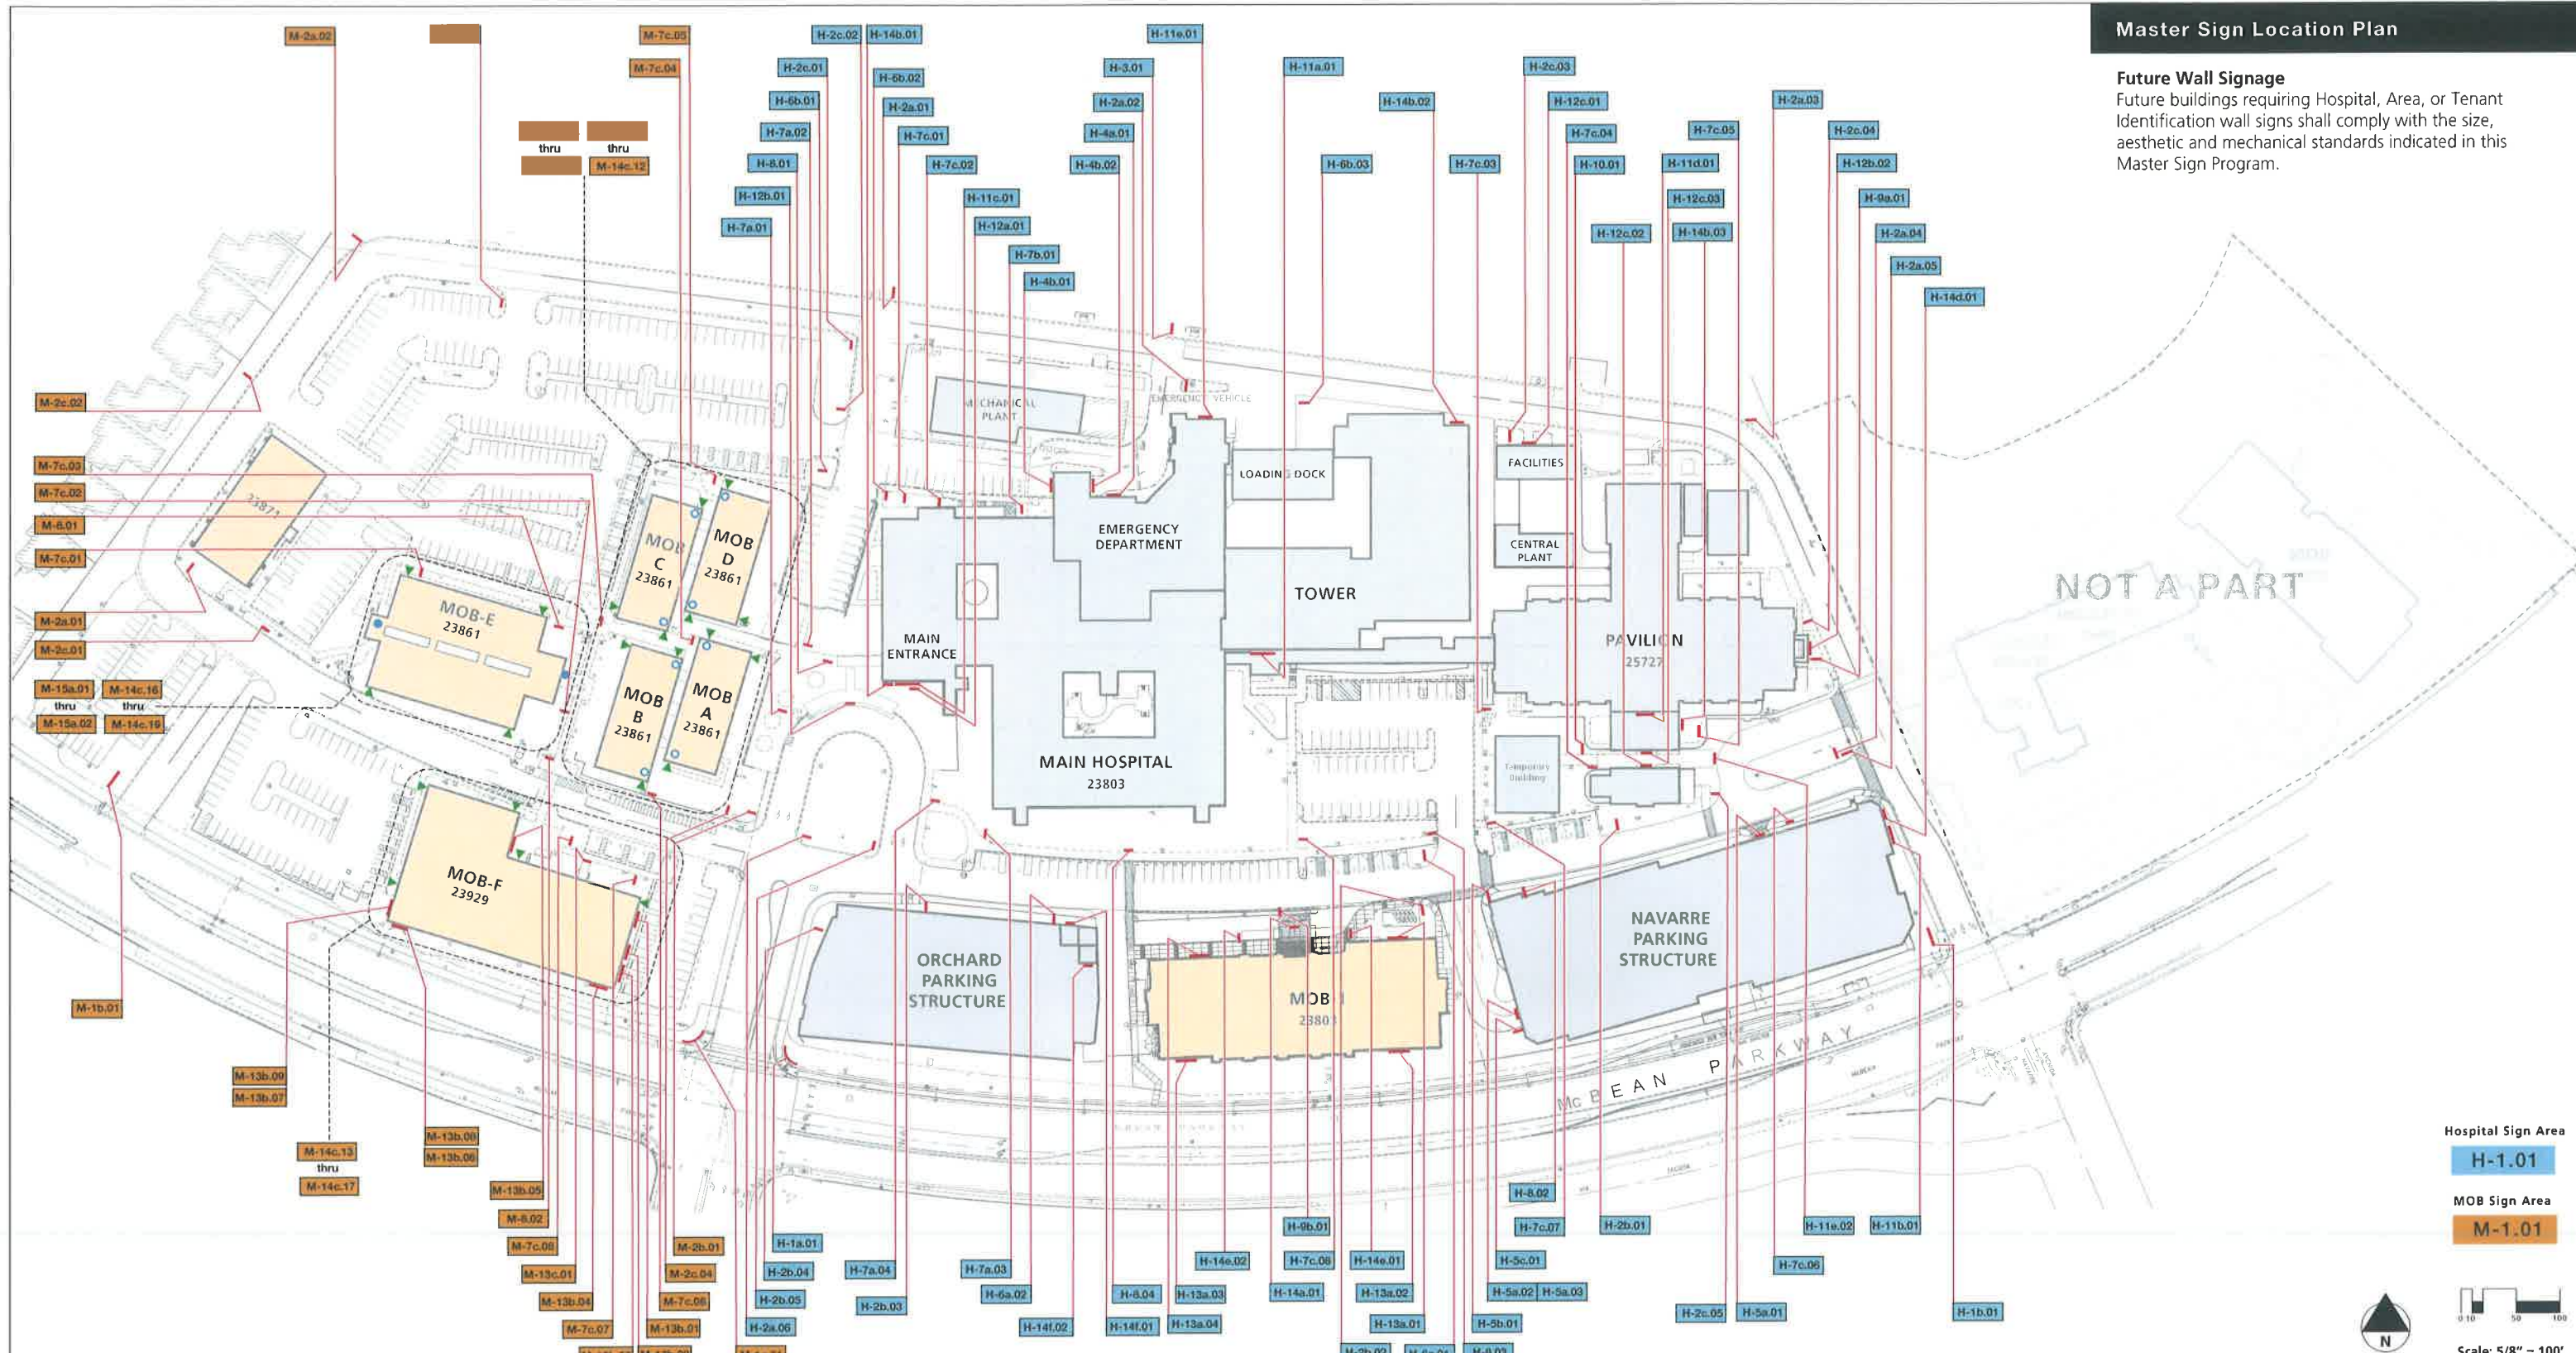


Hospital Sign Area  
H-1.01  
 MOB Sign Area  
M-1.01

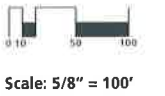

SIGN TYPE KEY	
1a.00: Entry Monument Sign	4b.00: Emergency Identification Sign / Small Wall Mount
1b.00: Entry Monument Sign / Emergency	5a.00: Parking Identification Sign / Beam Mount
2a.00: Vehicular Directional Sign / Emergency	5b.00: Parking Identification Sign / Flag Mount / Large
2b.00: Vehicular Directional Sign / Large	5c.00: Parking Identification Sign / Flag Mount / Small
2c.00: Vehicular Directional Sign / Small	6a.00: Parking Lot Identification Sign / Large
3.00: Emergency Directional Sign	6b.00: Parking Lot Identification Sign / Small
4a.00: Emergency Identification Sign / Large Wall Mount	7a.00: Pedestrian Directional Sign / Large
	7b.00: Pedestrian Directional Sign / Medium
	7c.00: Pedestrian Directional Sign / Small
	8.00: Campus Directory & Map
	9a.00: Building / Service Identification
	9b.00: Building Address / Tenant Identification
	10.00: Building Tenant Directory
	11a.00: Hospital Identification Sign / Hospital Tower
	11b.00: Hospital Identification Sign / Parking Structure
	11c.00: Hospital Identification Sign / Hospital Entrance
	11d.00: Pavilion Identification Sign
	11e.00: Pavilion / Ambulance Entry Identification Sign
	12a.00: Area Identification Sign / Large Wall Mount
	12b.00: Area Identification Sign / Medium Wall Mount
	12c.00: Area Identification Sign / Small Wall Mount
	13a.00: Tenant Identification Sign / Large Wall Mount
	13b.00: Tenant Identification Sign / Small Wall Mount
	13c.00: Tenant Identification Sign / Large Non-Compliant
	14a.00: Building Address Numbers / Pendant Mount
	14b.00: Building Address Numbers / Large Wall Mount
	14c.00: Building Address Numbers / Small Wall Mount
	14d.00: Building Address Numbers / Navarre Parking Structure
	14e.00: Building Address Numbers / Canopy Mount
	14f.00: Building Address Numbers / Orchard Parking Structure
	15a.00: Building Directory / Wall Mount / Large
	15b.00: Building Directory / Wall Mount / Small

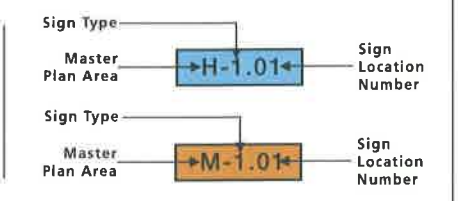




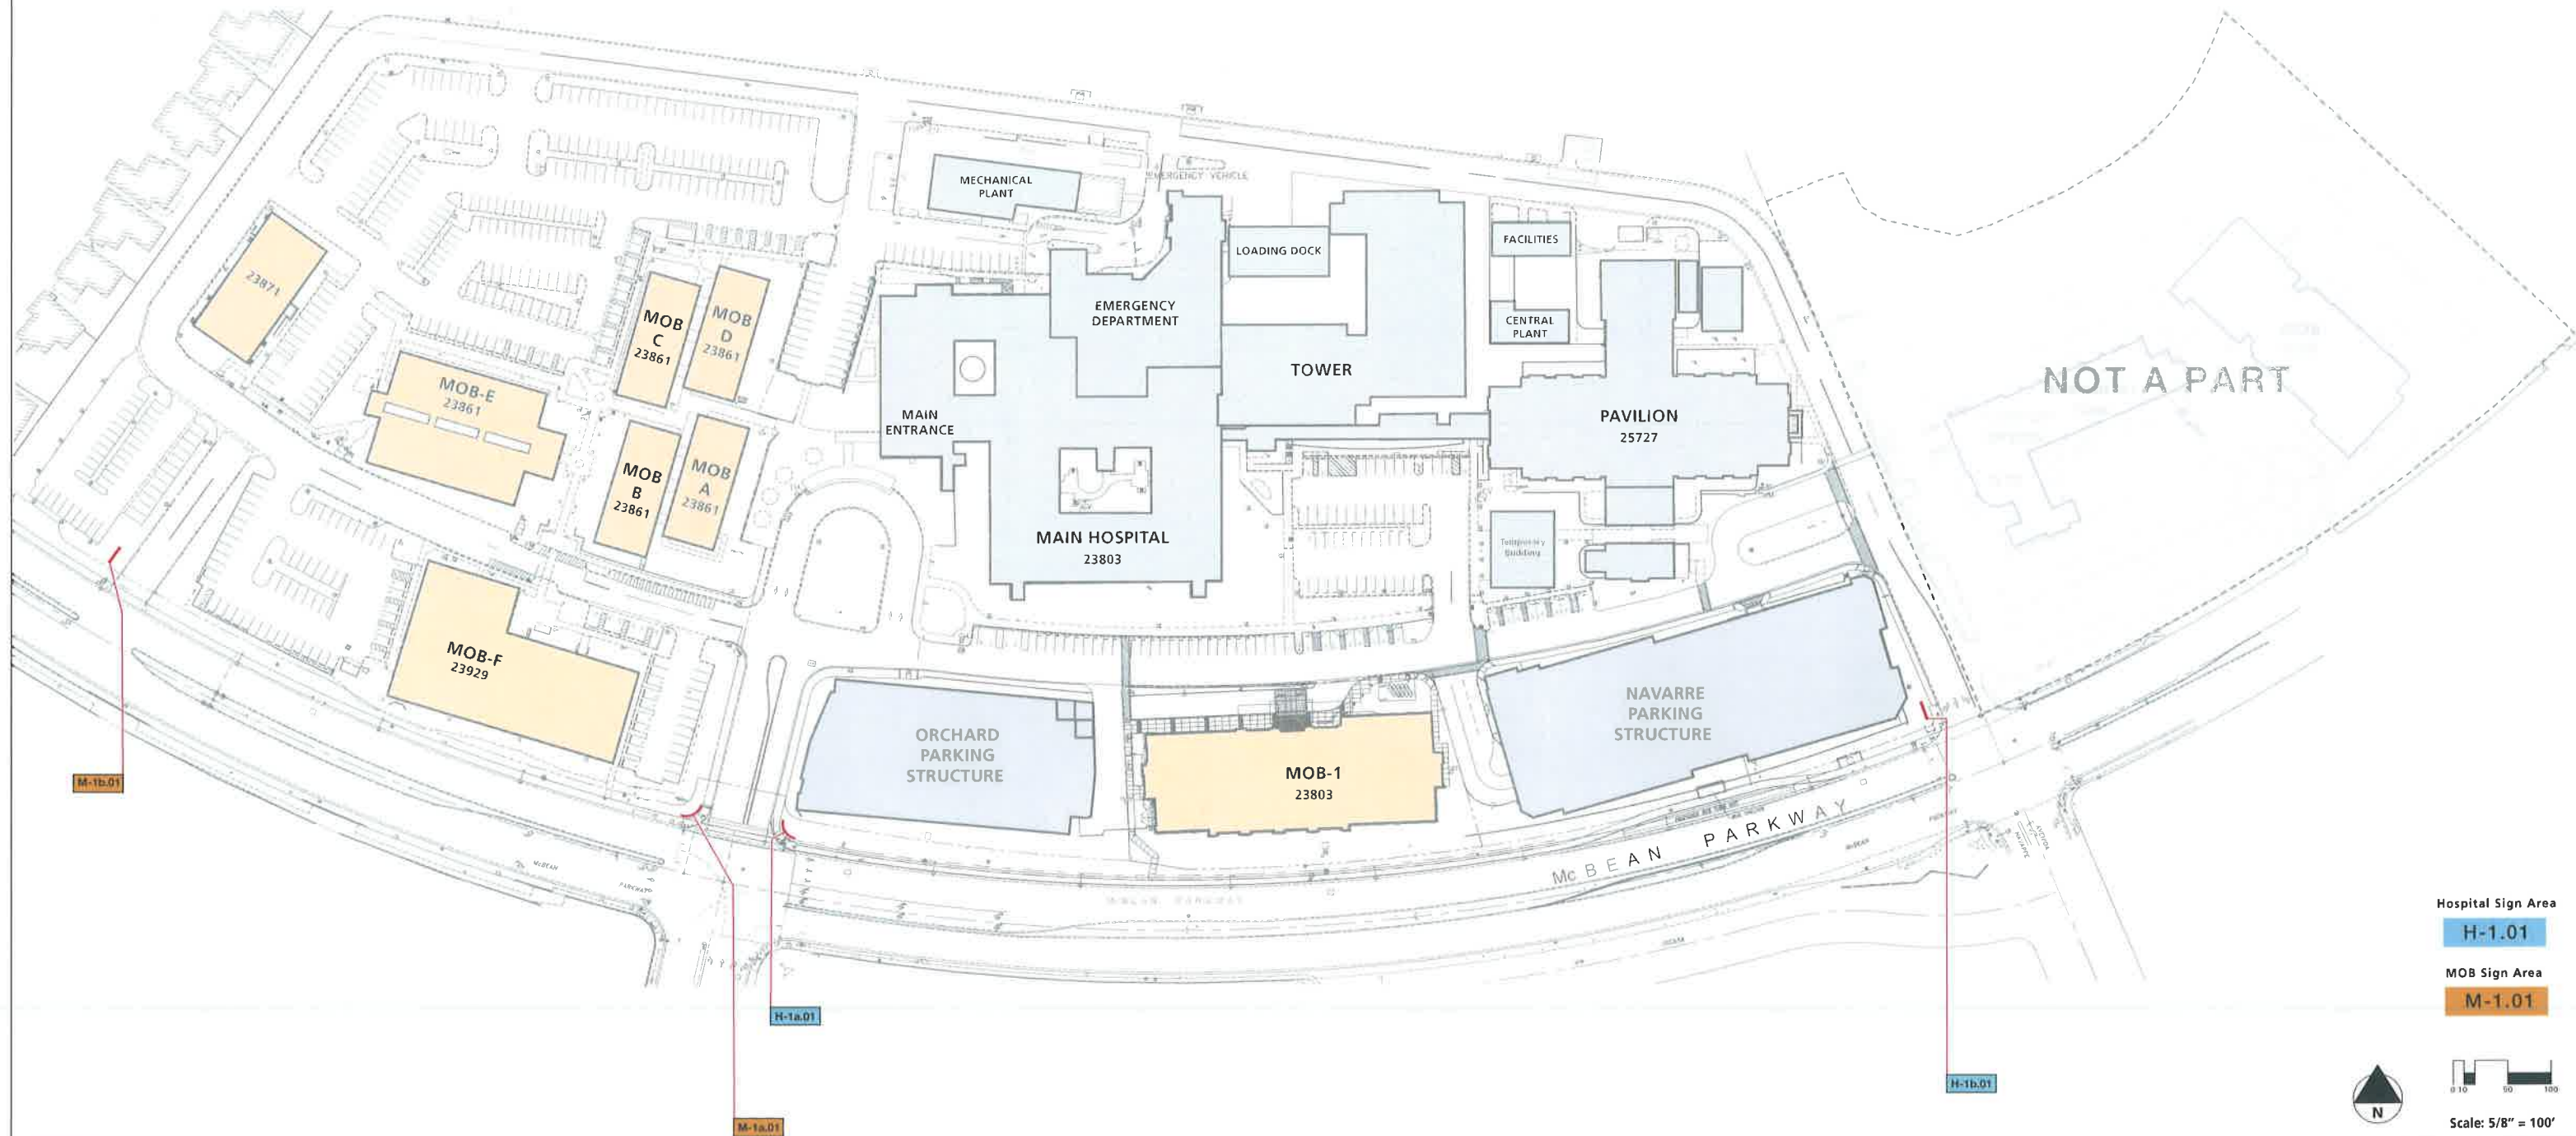

Hospital Sign Area  
**H-1.01**  
 MOB Sign Area  
**M-1.01**



SIGN TYPE KEY				
1a.00: Entry Monument Sign	4b.00: Emergency Identification Sign / Small Wall Mount	7c.00: Pedestrian Directional Sign / Small	11d.00: Pavilion Identification Sign	14a.00: Building Address Numbers / Pendant Mount
1b.00: Entry Monument Sign / Emergency	5a.00: Parking Identification Sign / Beam Mount	8.00: Campus Directory & Map	11e.00: Pavilion / Ambulance Entry Identification Sign	14b.00: Building Address Numbers / Large Wall Mount
2a.00: Vehicular Directional Sign / Emergency	5b.00: Parking Identification Sign / Flag Mount / Large	9a.00: Building / Service Identification	12a.00: Area Identification Sign / Large Wall Mount	14c.00: Building Address Numbers / Small Wall Mount
2b.00: Vehicular Directional Sign / Large	5c.00: Parking Identification Sign / Flag Mount / Small	9b.00: Building Address / Tenant Identification	12b.00: Area Identification Sign / Medium Wall Mount	14d.00: Building Address Numbers / Navarre Parking Structure
2c.00: Vehicular Directional Sign / Small	6a.00: Parking Lot Identification Sign / Large	10.00: Building Tenant Directory	12c.00: Area Identification Sign / Small Wall Mount	14e.00: Building Address Numbers / Canopy Mount
3.00: Emergency Directional Sign	6b.00: Parking Lot Identification Sign / Small	11a.00: Hospital Identification Sign / Hospital Tower	13a.00: Tenant Identification Sign / Large Wall Mount	14f.00: Building Address Numbers / Orchard Parking Structure
4a.00: Emergency Identification Sign / Large Wall Mount	7a.00: Pedestrian Directional Sign / Large	11b.00: Hospital Identification Sign / Parking Structure	13b.00: Tenant Identification Sign / Small Wall Mount	15a.00: Building Directory / Wall Mount / Large
	7b.00: Pedestrian Directional Sign / Medium	11c.00: Hospital Identification Sign / Hospital Entrance	13c.00: Tenant Identification Sign / Large Non-Compliant	15b.00: Building Directory / Wall Mount / Small

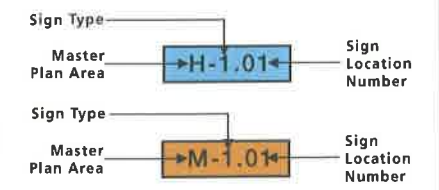

**GENERAL SPECIFICATIONS**

- 1 Fabricated aluminum frame support structure with stone veneer cladding.
- 2 Fabricated aluminum sign cabinet.
- 3 2" deep fabricated aluminum reverse channel logo with white LED Halo illumination.
- 4 Routed-out push-thru acrylic graphics.
- 5 Applied vinyl graphics.
- 6 1/4" thick flat-cut-out aluminum numerals.
- 7 Fabricated Stainless Steel light bar.

**COLOR / FINISH SPECIFICATIONS**



- C1 Painted to match Pantone 430C (Gray)
- C2 Painted to match Dulux ICI A1397 (Ribbon Dance)
- C3 Aluminum (standard Apco) Brushed #4 Finish.
- C4 Painted to match Matthews Paint #48102 (Silver Rose Matalic)
- C5 Painted to match Matthews Paint #60866 (Sandstone)
- C6 Stainless Steel Brushed #4 Finish
- C7 Acrylic #2447 (Milky White)
- C8 Vinyl 3M 3630-20 (White)
- C9 Travertine tile Ivory Premium (filled and honed)
- C10 Slate tile (Butterscotch)
- C11 Painted to match Matthews Paint #923 (Matte Black)
- C12 Painted to match Pantone 485C (Red)
- C13 Vinyl #220-511 (Medium Grey)
- C14 Vinyl #220-53 (Cardinal Red)
- C15 Vinyl 3M 480-82 (Ruby Red Reflective)
- C16 Vinyl #220-11 (White Reflective)
- C17 Painted to match Pantone 640C (Light Blue)

**Sign Type: 1a.00  
Entry Monument Sign**

One-sided fabricated aluminum monument sign with routed-out push thru acrylic letters and Halo illumination, flat cut-out aluminum address numerals, and fabricated aluminum frame structure with slate tile cladding and fabricated aluminum reverse channel logo with Halo illumination.

Total Sign Area per sign: 103.25 Square Feet

Total Aggregate Sign Area this Sign Type: 206.50 Square Feet

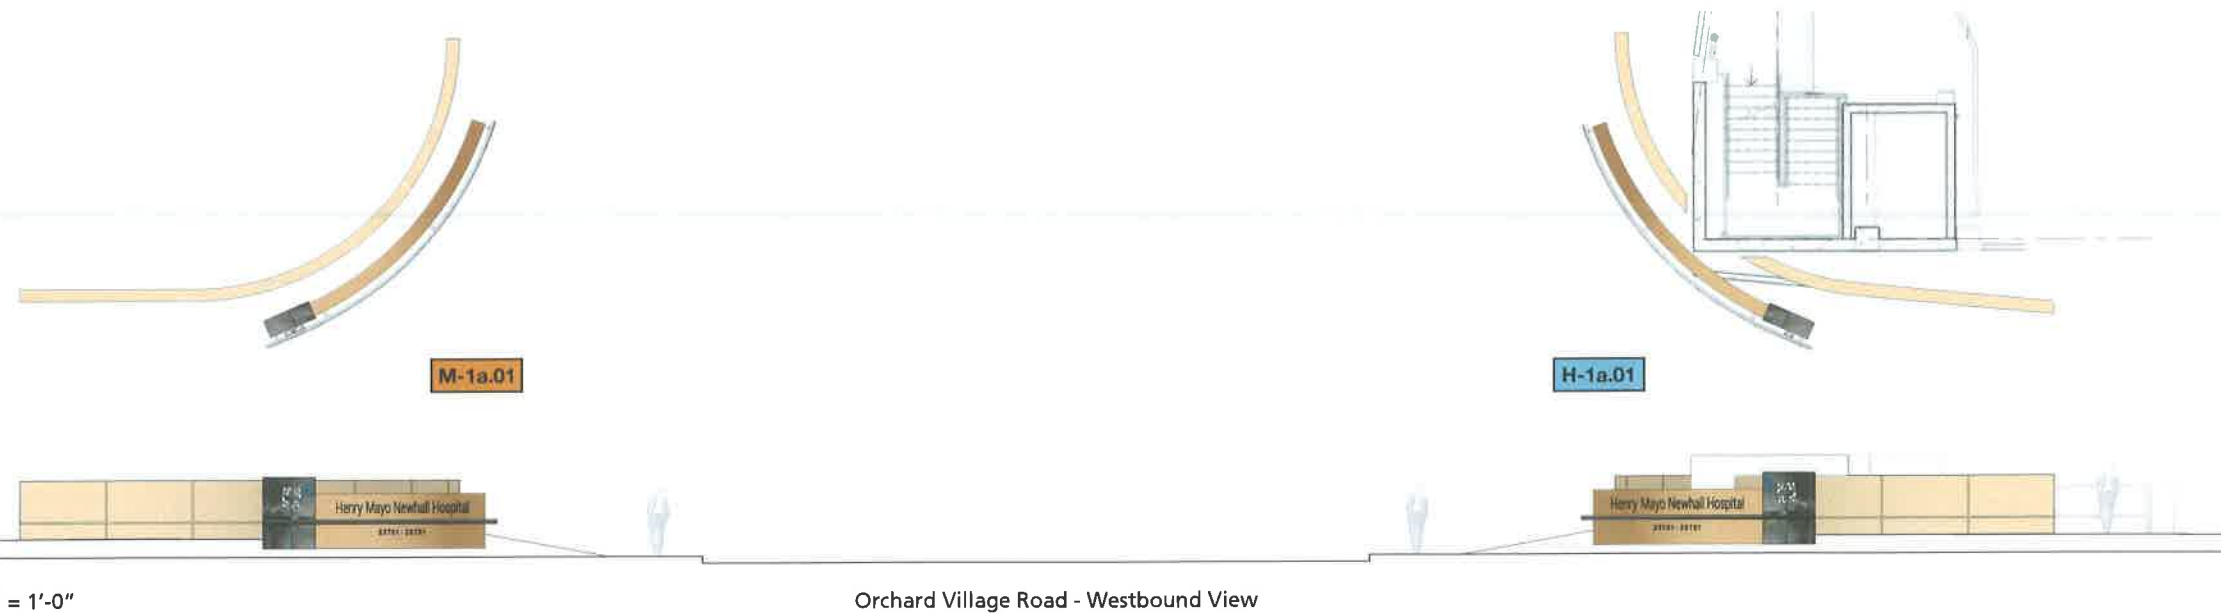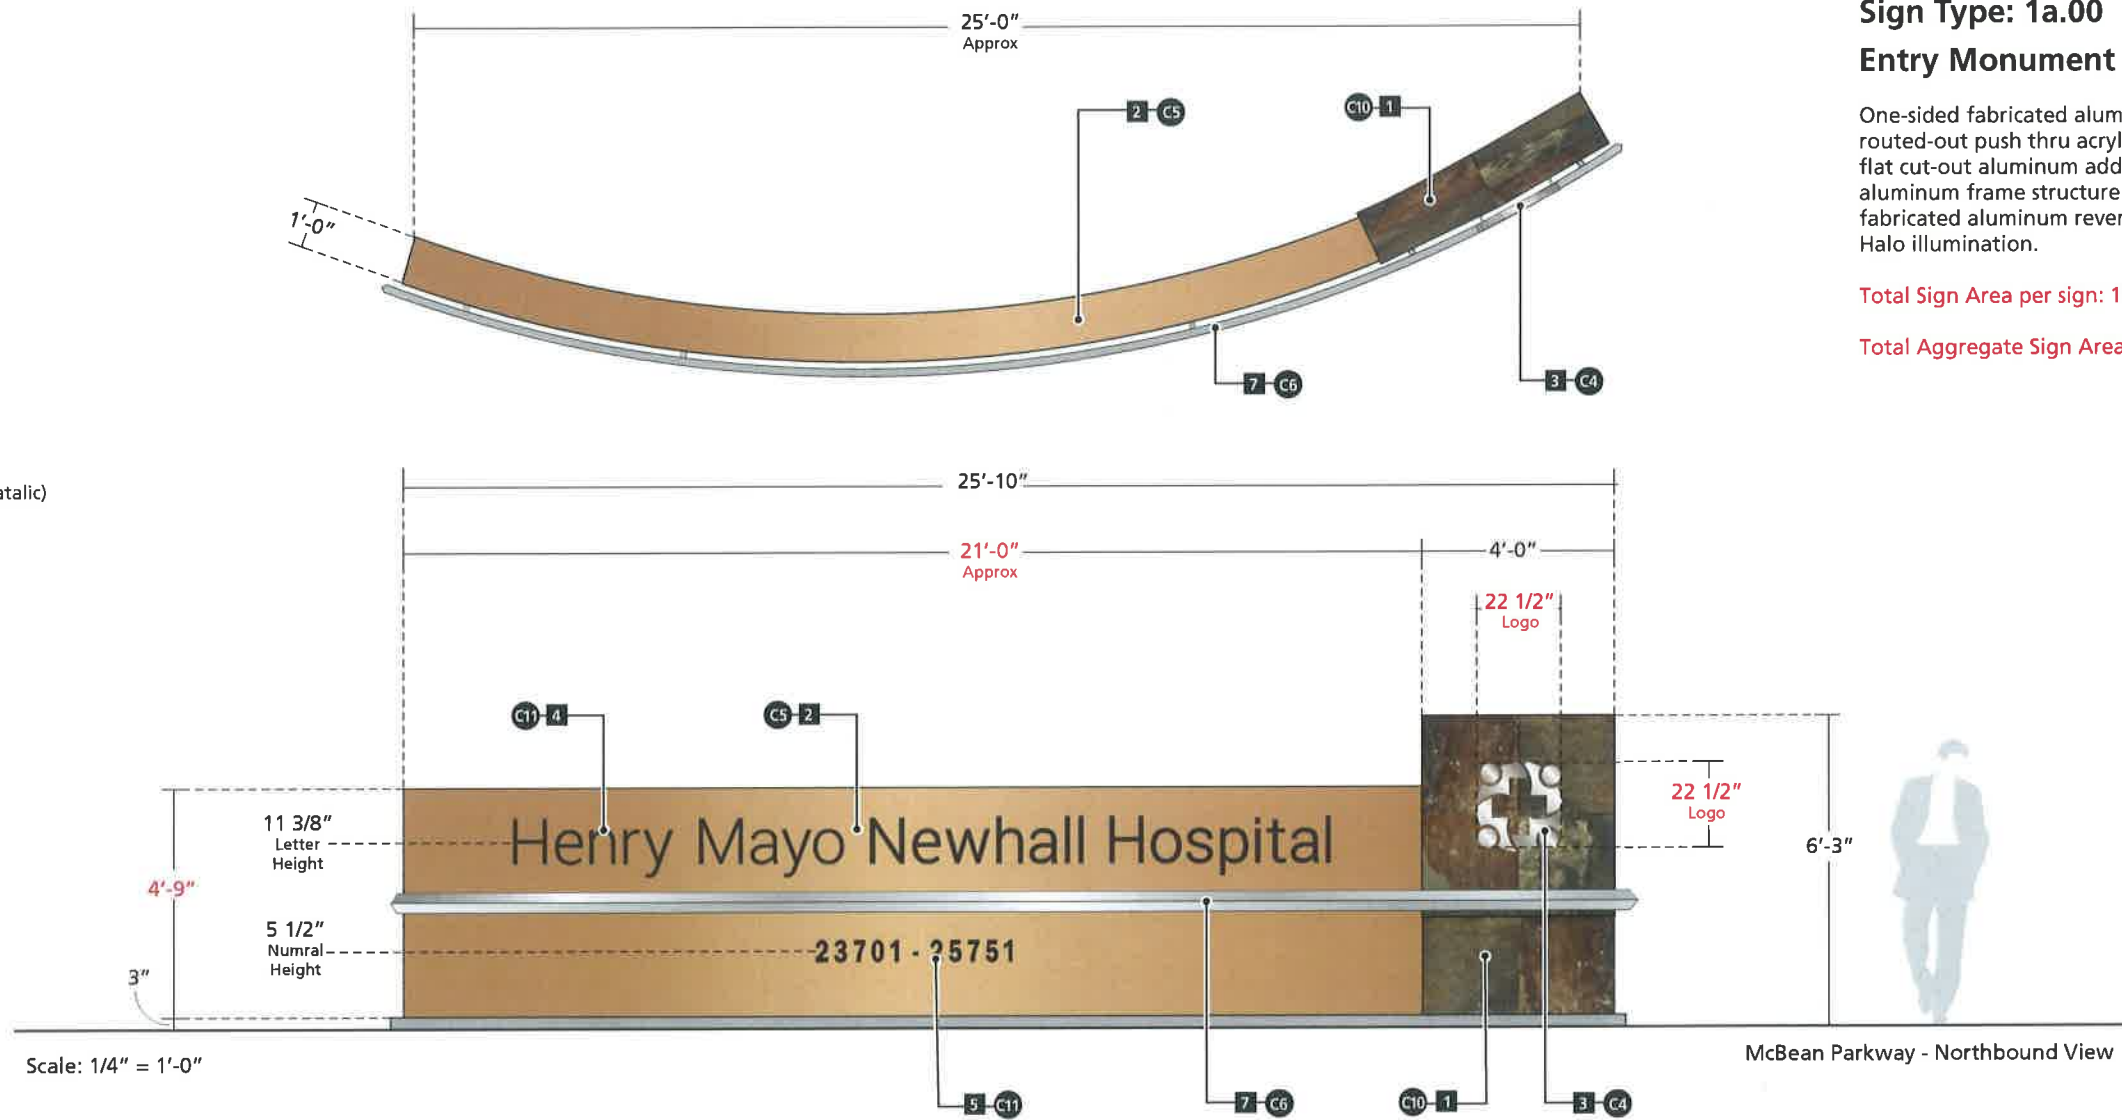


**GENERAL SPECIFICATIONS**

- 1 Fabricated aluminum frame support structure with stone veneer cladding.
- 2 Fabricated aluminum sign cabinet.
- 3 2" deep fabricated aluminum reverse channel letters and logo with white LED Halo illumination.
- 4 Routed-out push-thru acrylic graphics.
- 5 Applied vinyl graphics.
- 6 1/4" thick flat-cut-out aluminum numerals.
- 7 Fabricated Stainless Steel light bar.

**COLOR / FINISH SPECIFICATIONS**

- C1 Painted to match Pantone 430C (Gray)
- C2 Painted to match Dulux ICI A1397 (Ribbon Dance)
- C3 Aluminum (standard Apco) Brushed #4 Finish.
- C4 Painted to match Matthews Paint #48102 (Silver Rose Matalic)
- C5 Painted to match Matthews Paint #60866 (Sandstone)
- C6 Stainless Steel Brushed #4 Finish
- C7 Acrylic #2447 (Milky White)
- C8 Vinyl 3M 3630-20 (White)
- C9 Travertine tile Ivory Premium (filled and honed)
- C10 Slate tile (Butterscotch)
- C11 Painted to match Matthews Paint #923 (Matte Black)
- C12 Painted to match Pantone 485C (Red)
- C13 Vinyl #220-511 (Medium Grey)
- C14 Vinyl #220-53 (Cardinal Red)
- C15 Vinyl 3M 480-82 (Ruby Red Reflective)
- C16 Vinyl #220-11 (White Reflective)
- C17 Painted to match Pantone 640C (Light Blue)

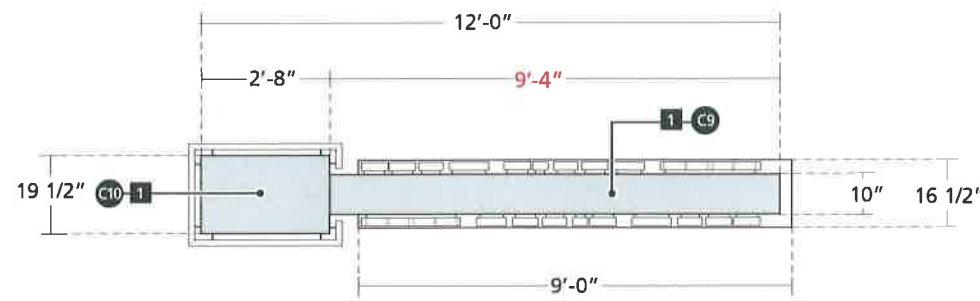



**Sign Type: 1b.00**  
**Entry Monument Sign/Emergency**

Two-sided, fabricated aluminum sign structure with tile cladding, fabricated aluminum reverse channel letters with LED halo illumination, and fabricated aluminum sign cabinet with routed-out push thru acrylic letters. Address numbers are flat cut-out aluminum plate mounted to a fabricated aluminum frame structure with slate tile cladding and fabricated Stainless Steel light bar.

Total Sign Area per sign: 57.60 Square Feet

Total Aggregate Sign Area this Sign Type: 115.20 Square Feet

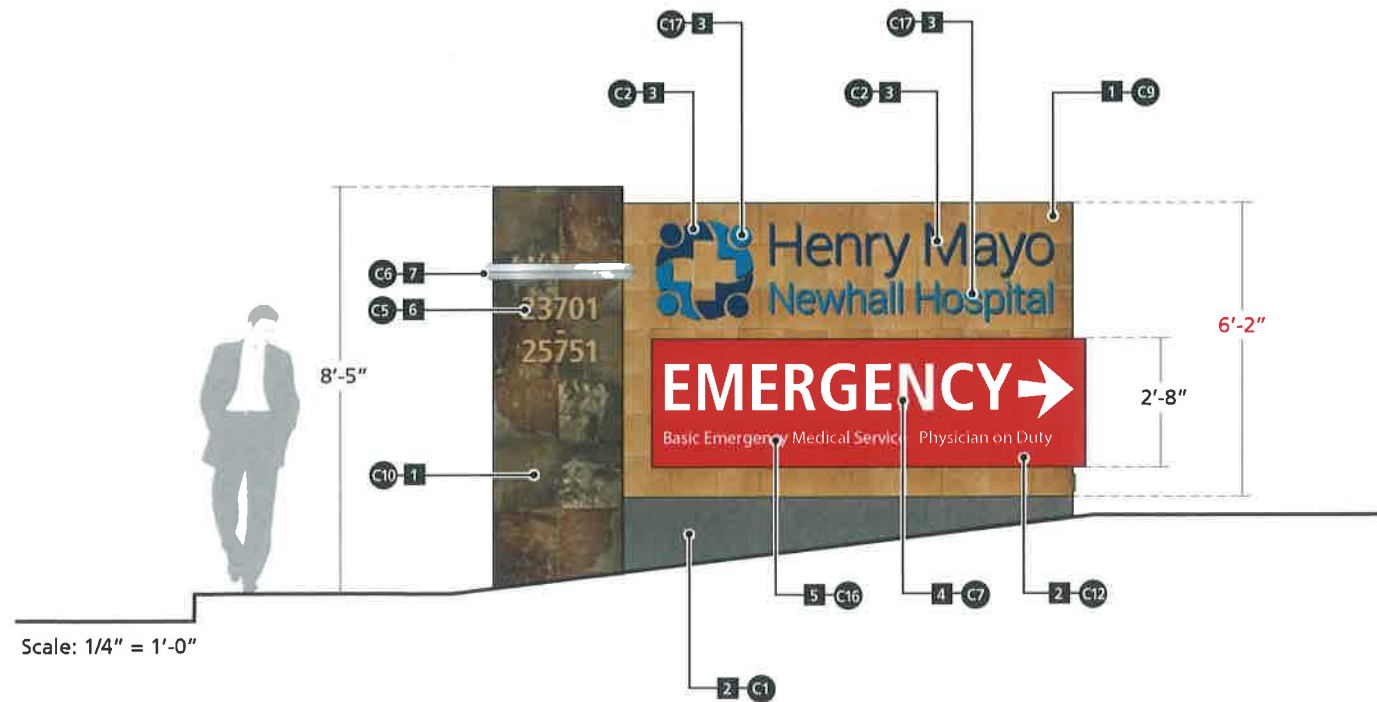

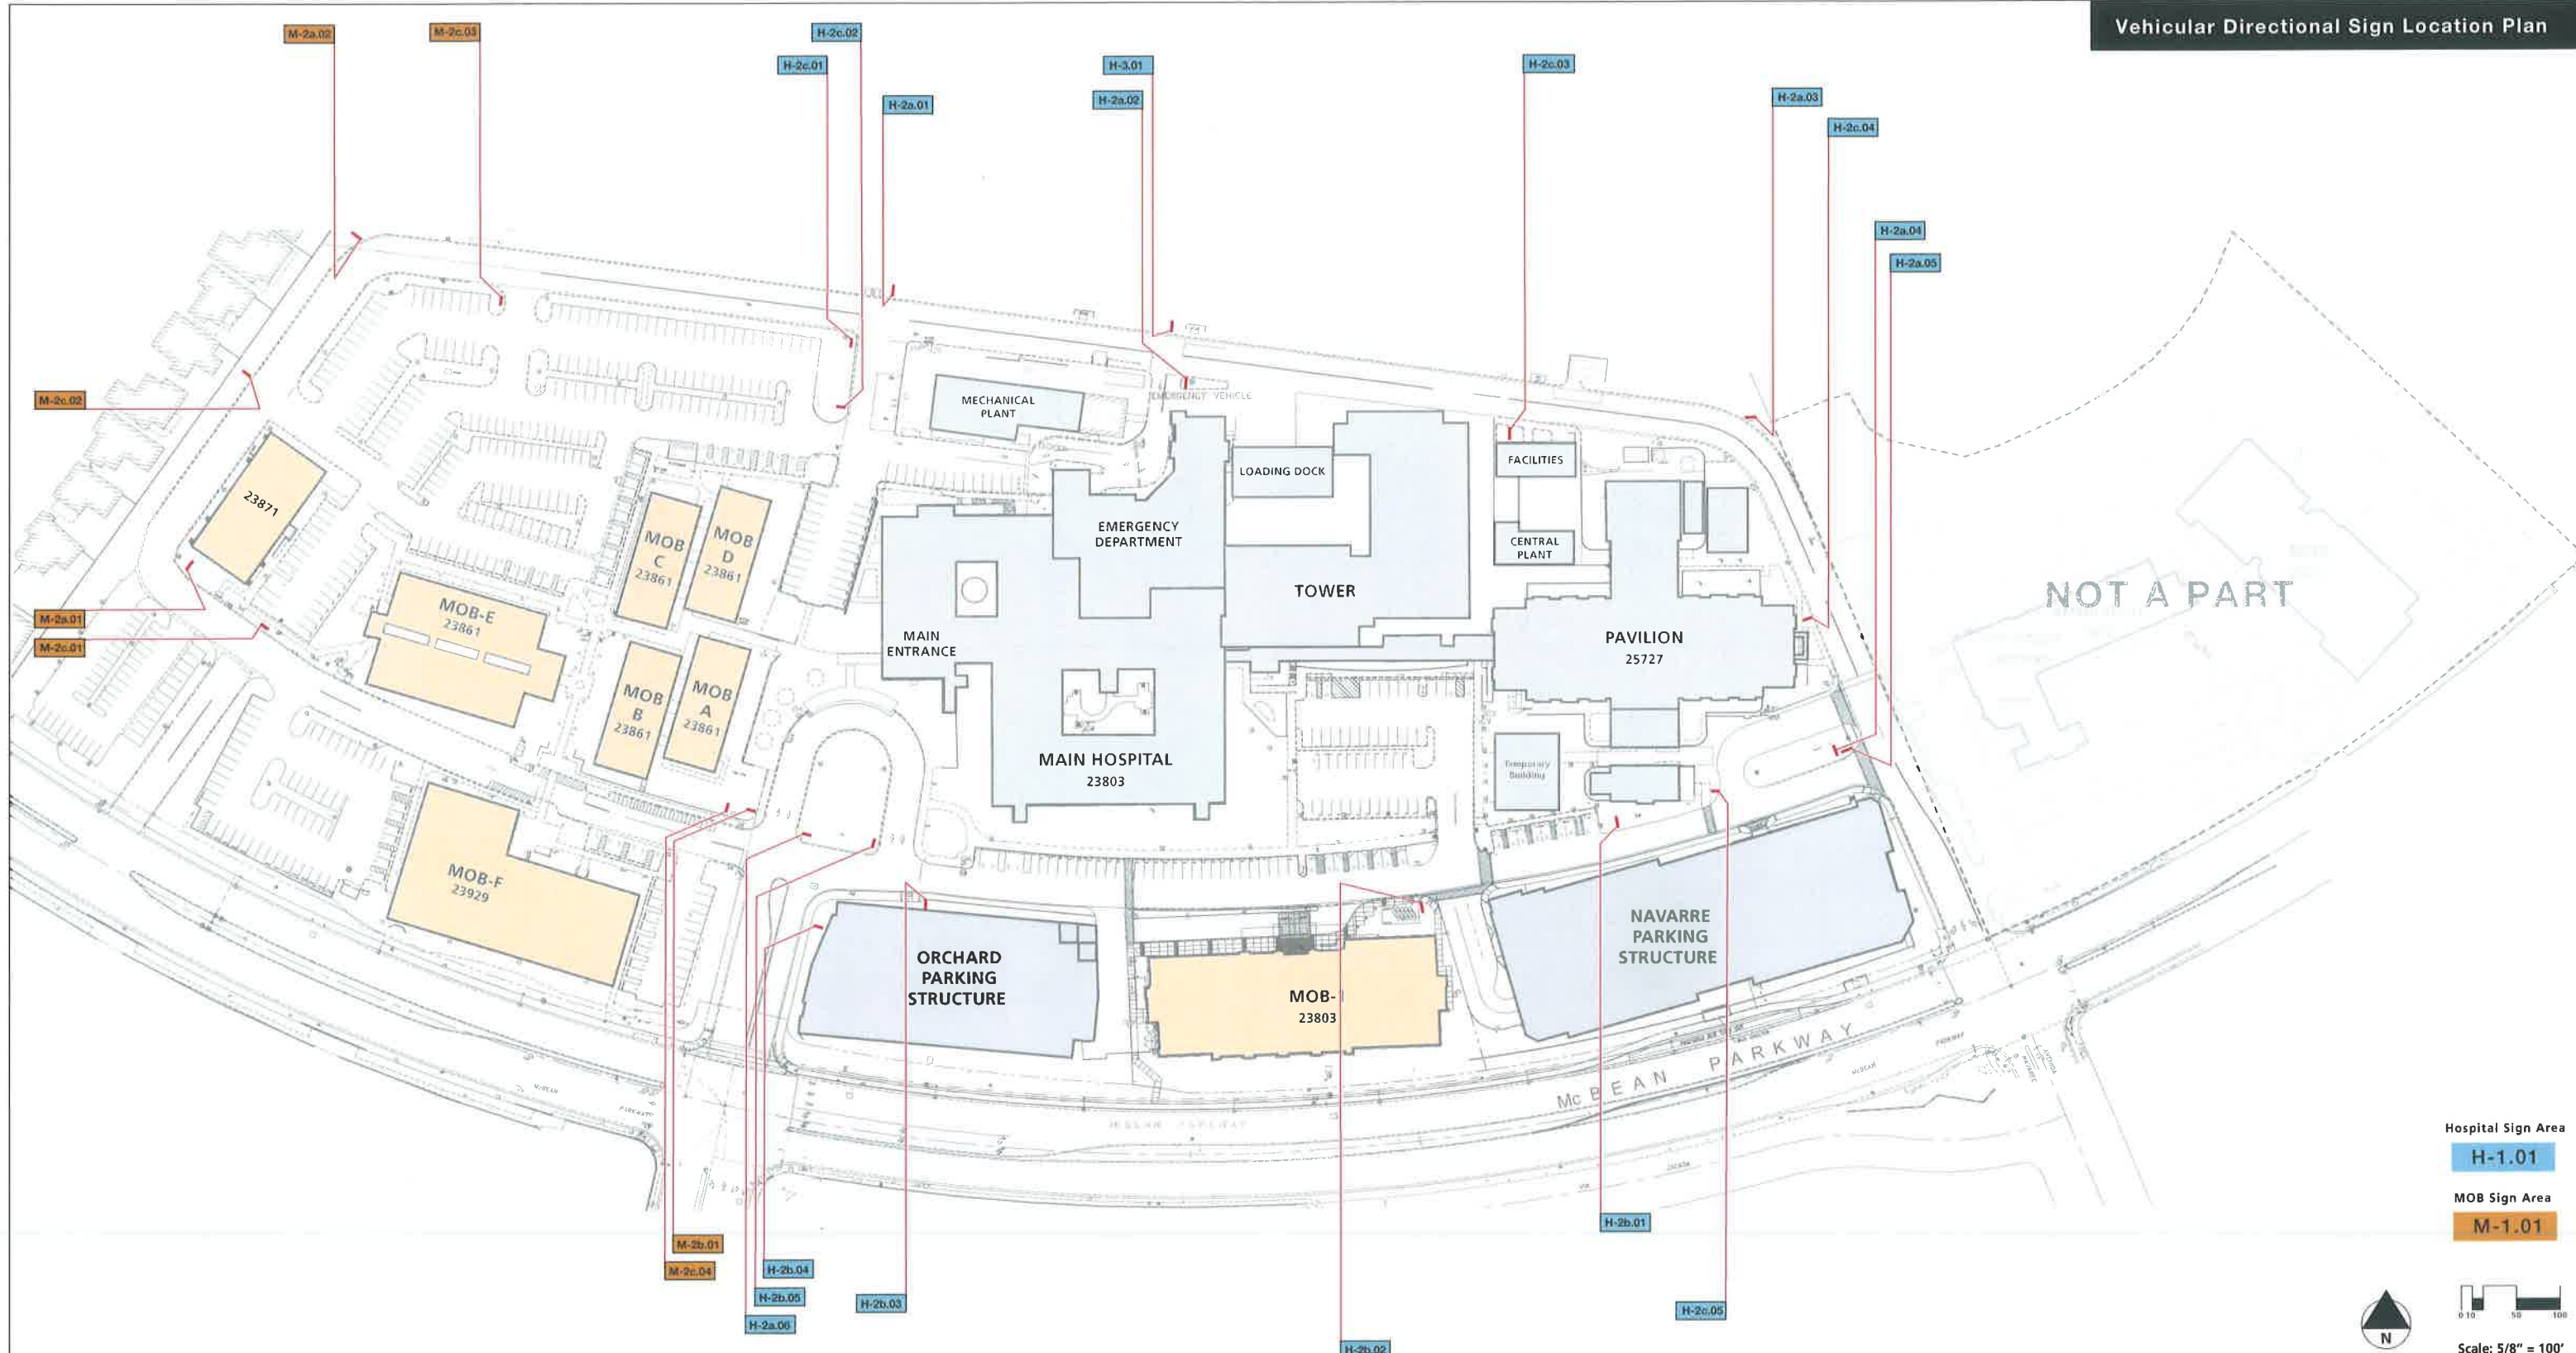

Hospital Sign Area

H-1.01

MOB Sign Area


M-1.01



Scale: 5/8" = 100'

**SIGN TYPE KEY**

- |  |   |  |  |   |
|--|---|--|--|---|
| <ul style="list-style-type: none"> <li>1a.00: Entry Monument Sign</li> <li>1b.00: Entry Monument Sign / Emergency</li> <li>2a.00: Vehicular Directional Sign / Emergency</li> <li>2b.00: Vehicular Directional Sign / Large</li> <li>2c.00: Vehicular Directional Sign / Small</li> <li>3.00: Emergency Directional Sign</li> <li>4a.00: Emergency Identification Sign / Large Wall Mount</li> </ul> | <ul style="list-style-type: none"> <li>4b.00: Emergency Identification Sign / Small Wall Mount</li> <li>5a.00: Parking Identification Sign / Beam Mount</li> <li>5b.00: Parking Identification Sign / Flag Mount / Large</li> <li>5c.00: Parking Identification Sign / Flag Mount / Small</li> <li>6a.00: Parking Lot Identification Sign / Large</li> <li>6b.00: Parking Lot Identification Sign / Small</li> <li>7a.00: Pedestrian Directional Sign / Large</li> <li>7b.00: Pedestrian Directional Sign / Medium</li> </ul> | <ul style="list-style-type: none"> <li>7c.00: Pedestrian Directional Sign / Small</li> <li>8.00: Campus Directory &amp; Map</li> <li>9a.00: Building / Service Identification</li> <li>9b.00: Building Address / Tenant Identification</li> <li>10.00: Building Tenant Directory</li> <li>11a.00: Hospital Identification Sign / Hospital Tower</li> <li>11b.00: Hospital Identification Sign / Parking Structure</li> <li>11c.00: Hospital Identification Sign / Hospital Entrance</li> </ul> | <ul style="list-style-type: none"> <li>11d.00: Pavilion Identification Sign</li> <li>11e.00: Pavilion / Ambulance Entry Identification Sign</li> <li>12a.00: Area Identification Sign / Large Wall Mount</li> <li>12b.00: Area Identification Sign / Medium Wall Mount</li> <li>12c.00: Area Identification Sign / Small Wall Mount</li> <li>13a.00: Tenant Identification Sign / Large Wall Mount</li> <li>13b.00: Tenant Identification Sign / Small Wall Mount</li> <li>13c.00: Tenant Identification Sign / Large Non-Compliant</li> </ul> | <ul style="list-style-type: none"> <li>14a.00: Building Address Numbers / Pendant Mount</li> <li>14b.00: Building Address Numbers / Large Wall Mount</li> <li>14c.00: Building Address Numbers / Small Wall Mount</li> <li>14d.00: Building Address Numbers / Navarre Parking Structure</li> <li>14e.00: Building Address Numbers / Canopy Mount</li> <li>14f.00: Building Address Numbers / Orchard Parking Structure</li> <li>15a.00: Building Directory / Wall Mount / Large</li> <li>15b.00: Building Directory / Wall Mount / Small</li> </ul> |
|--|---|--|--|---|

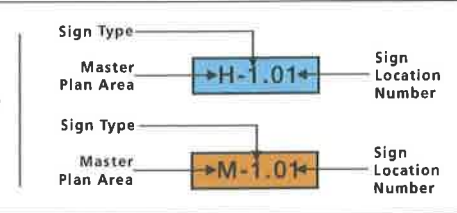


**GENERAL SPECIFICATIONS**

- 1 Fabricated aluminum frame support structure with stone veneer cladding.
- 2 Fabricated aluminum sign cabinet.
- 3 2" deep fabricated aluminum reverse channel letters and logo with white LED Halo illumination.
- 4 Routed-out push-thru acrylic graphics.
- 5 Applied vinyl graphics.
- 6 1/4" thick flat-cut-out aluminum numerals.
- 7 Fabricated Stainless Steel light bar.
- 8 4" Contour aluminum post with edge slot filler by Apco®
- 9 4" Contour aluminum post cap by Apco®
- 10 4" high Signbar Header by Apco®
- 11 8" high Signbar by Apco®
- 12 3" high Signbar Footer by Apco®

**COLOR / FINISH SPECIFICATIONS**

- C1 Painted to match Pantone 430C (Gray)
- C2 Painted to match Dulux ICI A1397 (Ribbon Dance)
- C3 Aluminum (standard Apco) Brushed #4 Finish.
- C4 Painted to match Matthews Paint #48102 (Silver Rose Matalic)
- C5 Painted to match Matthews Paint #60866 (Sandstone)
- C6 Stainless Steel Brushed #4 Finish
- C7 Acrylic #2447 (Milky White)
- C8 Vinyl 3M 3630-20 (White)
- C9 Travertine tile Ivory Premium (filled and honed)
- C10 Slate tile (Butterscotch)
- C11 Painted to match Matthews Paint #923 (Matte Black)
- C12 Painted to match Pantone 485C (Red)
- C13 Vinyl #220-511 (Medium Grey)
- C14 Vinyl #220-53 (Cardinal Red)
- C15 Vinyl 3M 480-82 (Ruby Red Reflective)
- C16 Vinyl #220-11 (White Reflective)
- C17 Painted to match Pantone 640C (Light Blue)

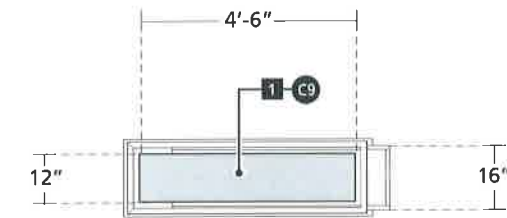


**Sign Type: 2a.00**  
**Vehicular Directional Sign/Emergency**


Two-sided, fabricated aluminum sign structure with tile cladding, fabricated aluminum sign cabinet with routed-out push thru acrylic letters and fabricated Stainless Steel light bar.

Sign Area per sign: 19.89 Square Feet

Total Aggregate Sign Area this Sign Type: 179.0 Square Feet

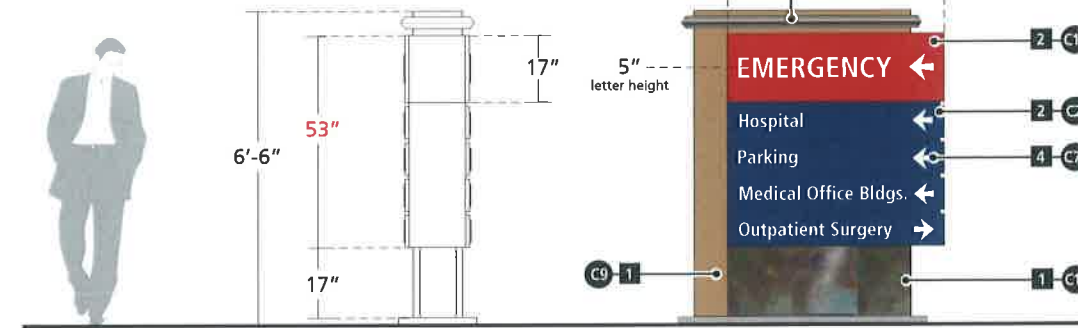

Scale: 1/4" = 1'-0"

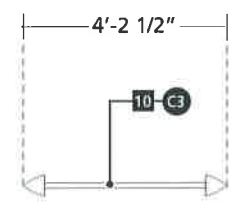


**Sign Type: 2c.00**  
**Vehicular Directional Sign/Small**


Two-sided, post & panel Apco® sign system with removable/changeable sign panels and applied vinyl graphics.

Sign Area per sign: 11.11 Square Feet

Total Aggregate Sign Area this Sign Type: 99.99 Square Feet

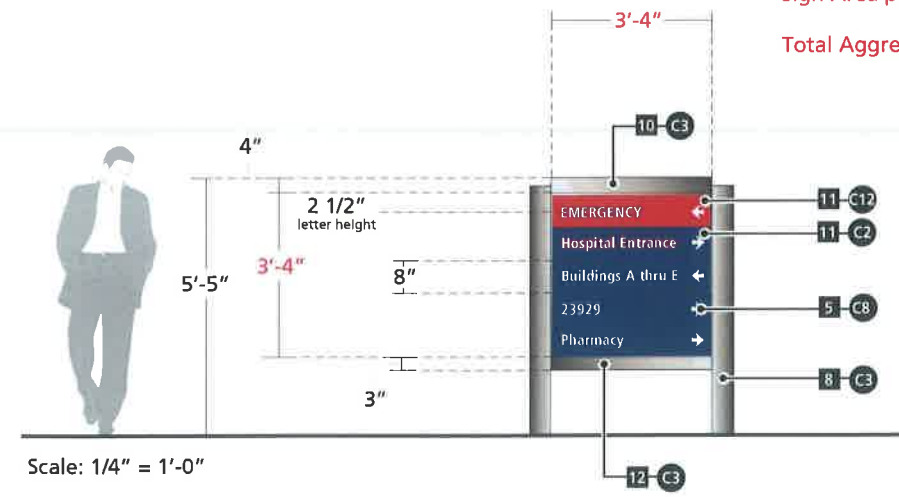

Scale: 1/4" = 1'-0"

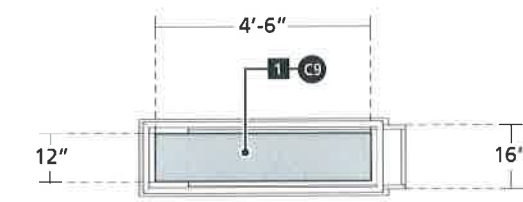


**Sign Type: 2b.00**  
**Vehicular Directional Sign/Large**

Two-sided, fabricated aluminum sign structure with tile cladding, fabricated aluminum sign cabinet with routed-out push thru acrylic letters and fabricated Stainless Steel light bar.

Sign Area per sign: 19.89 Square Feet

Total Aggregate Sign Area this Sign Type: 119.34 Square Feet

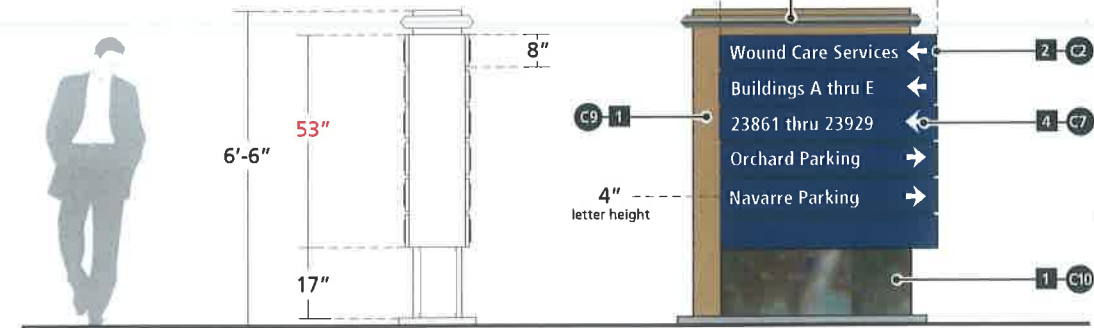

Scale: 1/4" = 1'-0"

**GENERAL SPECIFICATIONS**

- 1 Fabricated steel frame and fabricated aluminum sign cabinet.
- 2 Steel support pole with fabricated aluminum sleeve.
- 3 Masonry base with stone tile cladding.
- 4 Routed-out push-thru acrylic graphics.
- 5 Fabricated Stainless Steel light bar.

**COLOR / FINISH SPECIFICATIONS**


- C1 Painted to match Pantone 430C (Gray)
- C2 Painted to match Dulux ICI A1397 (Ribbon Dance)
- C3 Aluminum (standard Apco) Brushed #4 Finish.
- C4 Painted to match Matthews Paint #48102 (Silver Rose Matalic)
- C5 Painted to match Matthews Paint #60866 (Sandstone)
- C6 Stainless Steel Brushed #4 Finish
- C7 Acrylic #2447 (Milky White)
- C8 Vinyl 3M 3630-20 (White)
- C9 Travertine tile Ivory Premium (filled and honed)
- C10 Slate tile (Butterscotch)
- C11 Painted to match Matthews Paint #923 (Matte Black)
- C12 Painted to match Pantone 485C (Red)
- C13 Vinyl #220-511 (Medium Grey)
- C14 Vinyl #220-53 (Cardinal Red)
- C15 Vinyl 3M 480-82 (Ruby Red Reflective)
- C16 Vinyl #220-11 (White Reflective)
- C17 Painted to match Pantone 640C (Light Blue)


**Sign Type: 3.00**  
**Emergency Directional Sign**

Two-sided, internally illuminated, fabricated aluminum sign cabinet with routed-out push-thru acrylic graphics and a fabricated Stainless Steel lightbar. Sign cabinet is supported by a fabricated steel pole with aluminum cladding.

Sign Area per sign: 33.0 Square Feet


Total Aggregate Sign Area this Sign Type: 33.0 Square Feet

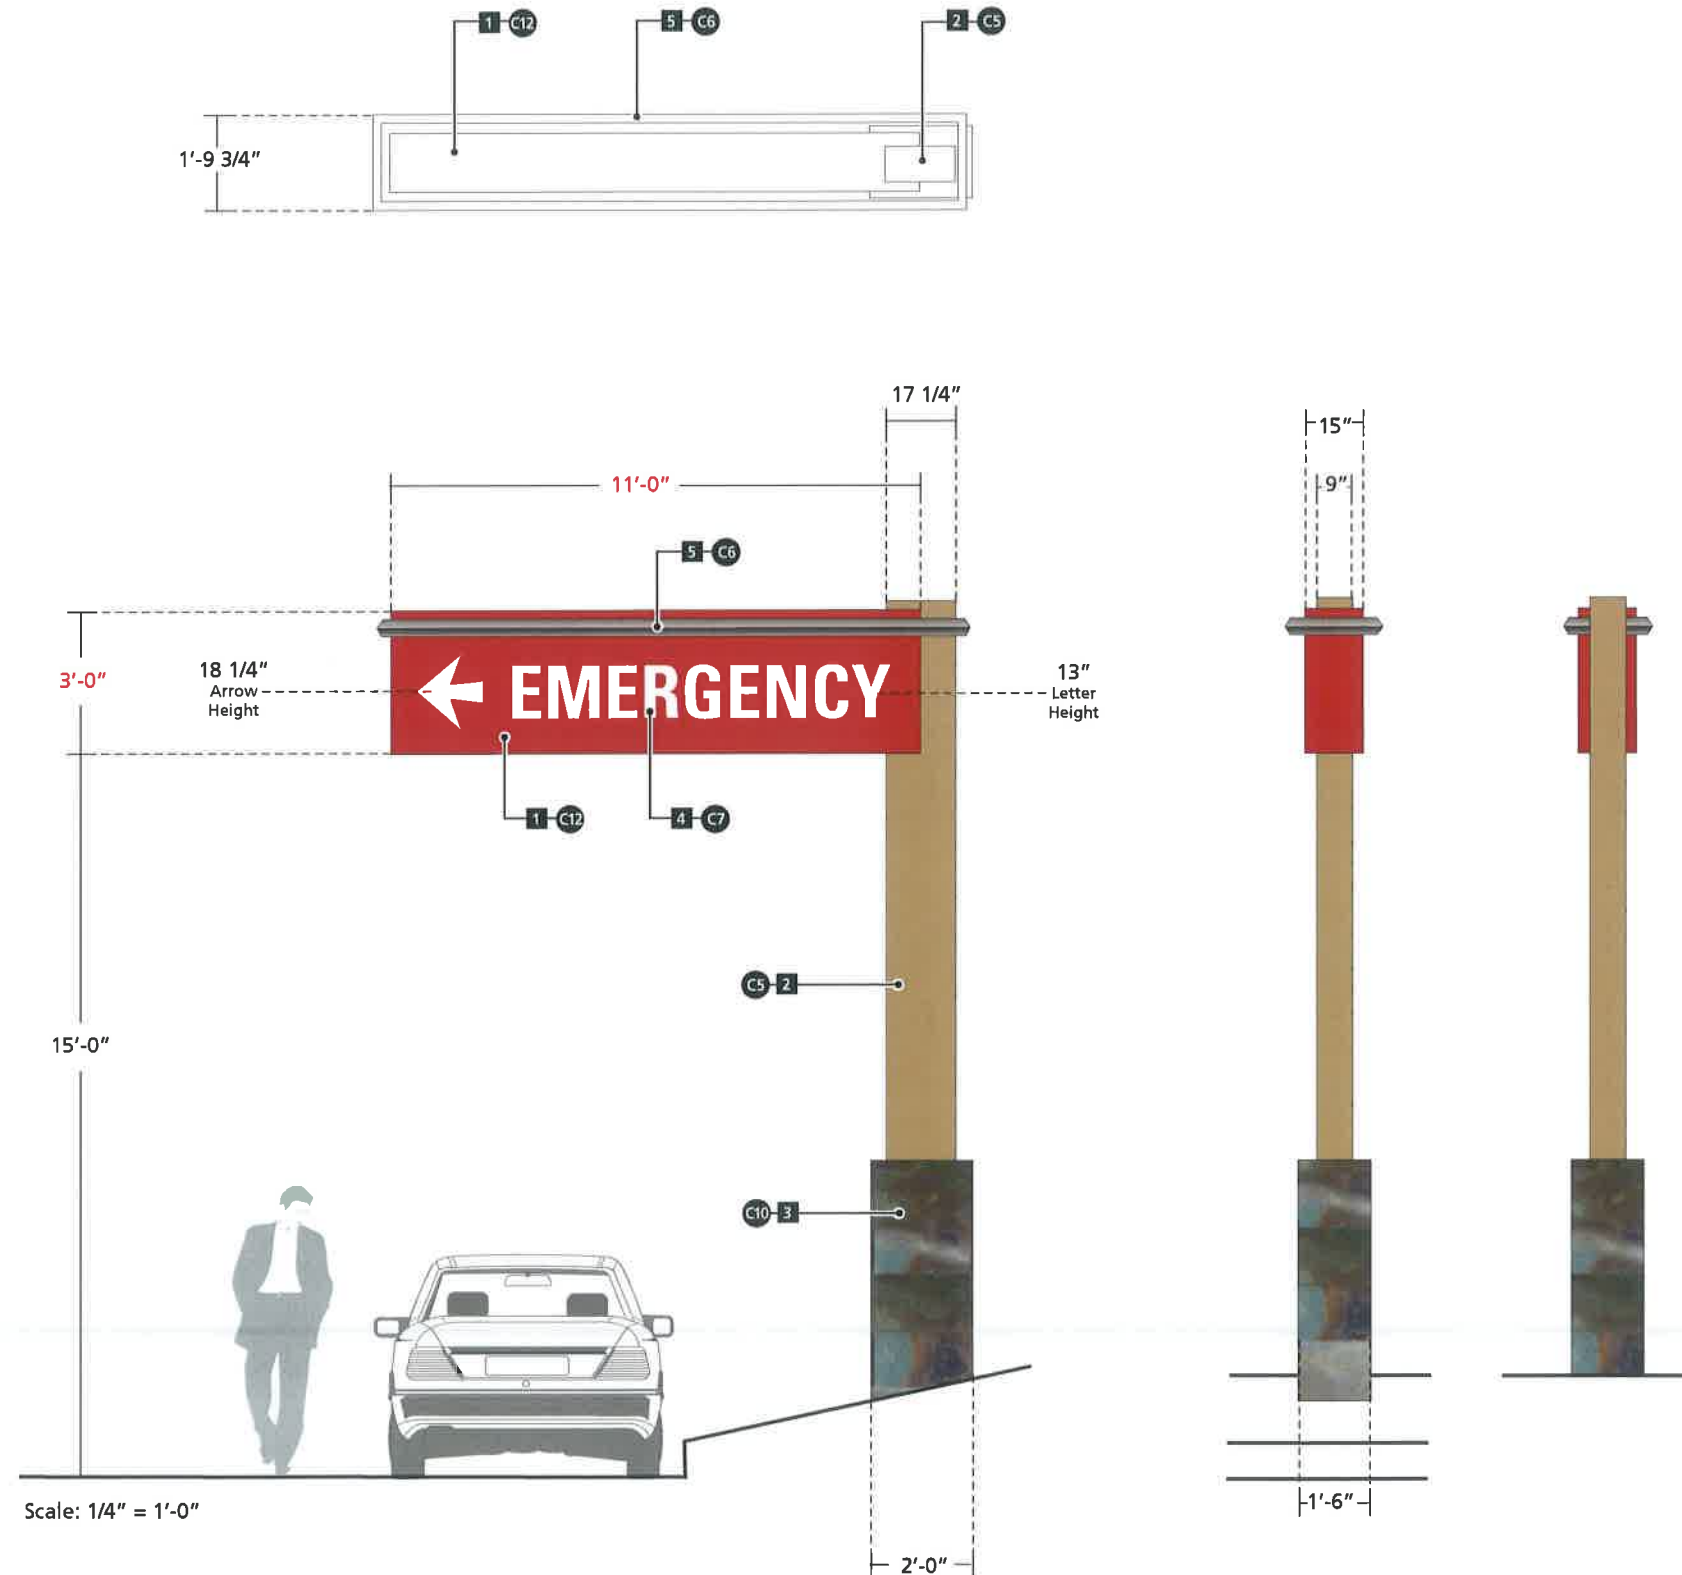

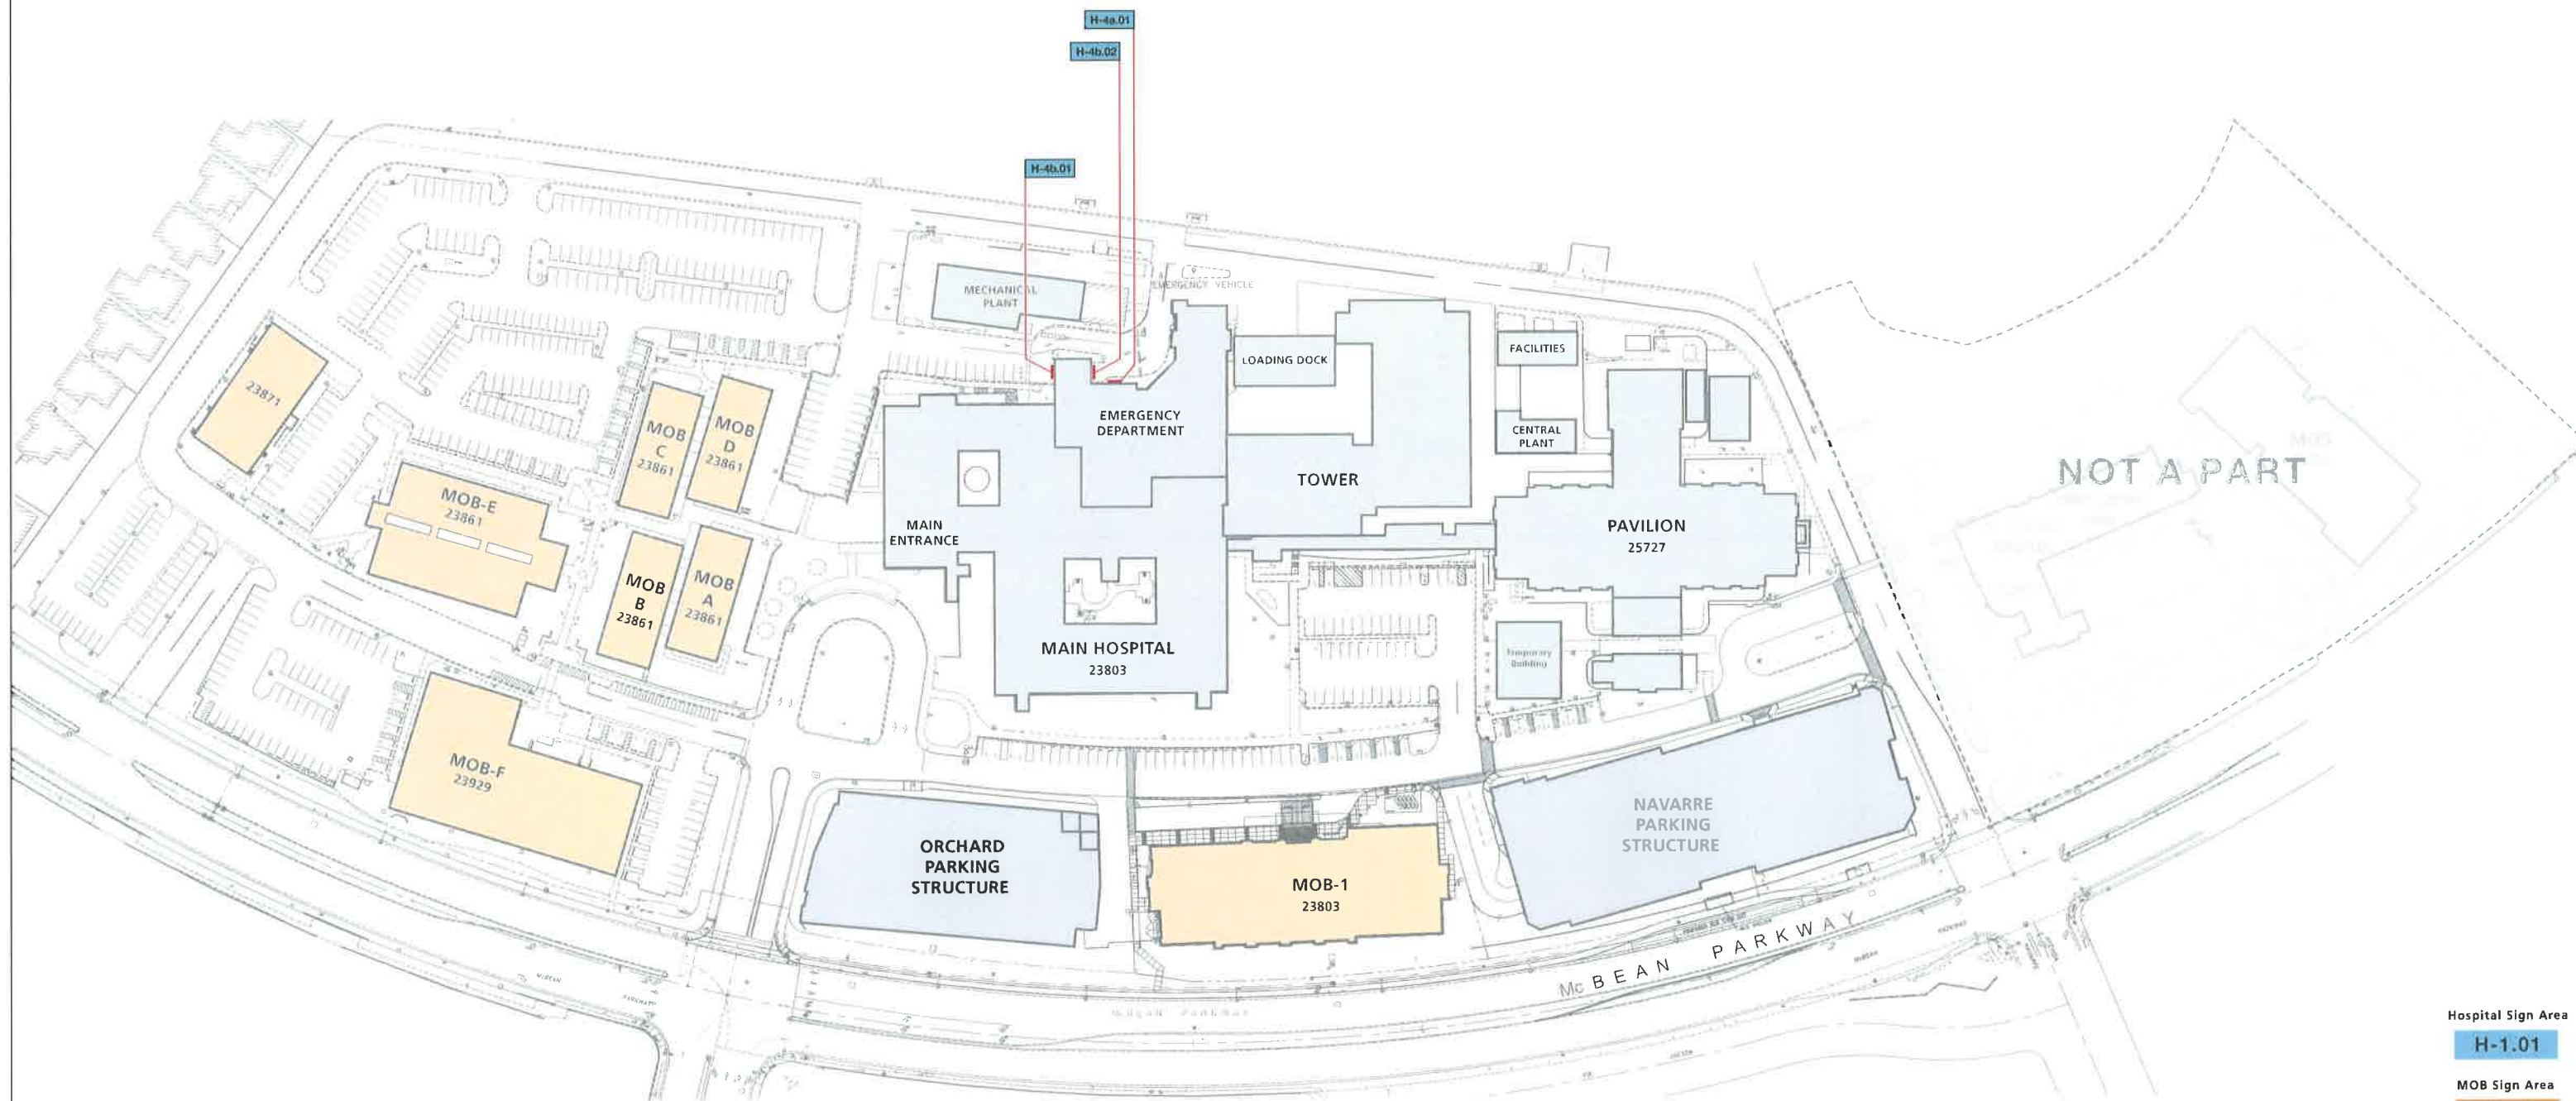


**Hospital Sign Area**  
H-1.01

**MOB Sign Area**  
M-1.01

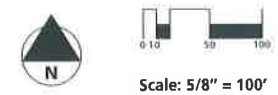

**SIGN TYPE KEY**

<p>1a.00: Entry Monument Sign                  1b.00: Entry Monument Sign / Emergency                  2a.00: Vehicular Directional Sign / Emergency                  2b.00: Vehicular Directional Sign / Large                  2c.00: Vehicular Directional Sign / Small                  3.00: Emergency Directional Sign                  4a.00: Emergency Identification Sign / Large Wall Mount</p>	<p>4b.00: Emergency Identification Sign / Small Wall Mount                  5a.00: Parking Identification Sign / Beam Mount                  5b.00: Parking Identification Sign / Flag Mount / Large                  5c.00: Parking Identification Sign / Flag Mount / Small                  6a.00: Parking Lot Identification Sign / Large                  6b.00: Parking Lot Identification Sign / Small                  7a.00: Pedestrian Directional Sign / Large                  7b.00: Pedestrian Directional Sign / Medium</p>	<p>7c.00: Pedestrian Directional Sign / Small                  8.00: Campus Directory &amp; Map                  9a.00: Building / Service Identification                  9b.00: Building Address / Tenant Identification                  10.00: Building Tenant Directory                  11a.00: Hospital Identification Sign / Hospital Tower                  11b.00: Hospital Identification Sign / Parking Structure                  11c.00: Hospital Identification Sign / Hospital Entrance</p>	<p>11d.00: Pavilion Identification Sign                  11e.00: Pavilion / Ambulance Entry Identification Sign                  12a.00: Area Identification Sign / Large Wall Mount                  12b.00: Area Identification Sign / Medium Wall Mount                  12c.00: Area Identification Sign / Small Wall Mount                  13a.00: Tenant Identification Sign / Large Wall Mount                  13b.00: Tenant Identification Sign / Small Wall Mount                  13c.00: Tenant Identification Sign / Large Non-Compliant</p>	<p>14a.00: Building Address Numbers / Pendant Mount                  14b.00: Building Address Numbers / Large Wall Mount                  14c.00: Building Address Numbers / Small Wall Mount                  14d.00: Building Address Numbers / Navarre Parking Structure                  14e.00: Building Address Numbers / Canopy Mount                  14f.00: Building Address Numbers / Orchard Parking Structure                  15a.00: Building Directory / Wall Mount / Large                  15b.00: Building Directory / Wall Mount / Small</p>
---	--	---	---	--


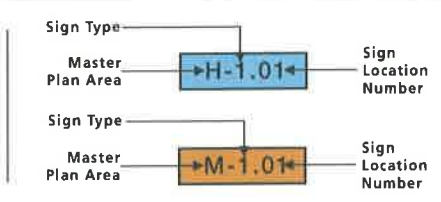


**GENERAL SPECIFICATIONS**

- 1 Fabricated aluminum sign cabinet.
- 2 Routed-out push-thru acrylic graphics.
- 3 Fabricated Stainless Steel light bar.

**COLOR / FINISH SPECIFICATIONS**

- C1 Painted to match Pantone 430C (Gray)
- C2 Painted to match Dulux ICI A1397 (Ribbon Dance)
- C3 Aluminum (standard Apco) Brushed #4 Finish.
- C4 Painted to match Matthews Paint #48102 (Silver Rose Matalic)
- C5 Painted to match Matthews Paint #60866 (Sandstone)
- C6 Stainless Steel Brushed #4 Finish
- C7 Acrylic #2447 (Milky White)
- C8 Vinyl 3M 3630-20 (White)
- C9 Travertine tile Ivory Premium (filled and honed)
- C10 Slate tile (Butterscotch)
- C11 Painted to match Matthews Paint #923 (Matte Black)
- C12 Painted to match Pantone 485C (Red)
- C13 Vinyl #220-511 (Medium Grey)
- C14 Vinyl #220-53 (Cardinal Red)
- C15 Vinyl 3M 480-82 (Ruby Red Reflective)
- C16 Vinyl #220-11 (White Reflective)
- C17 Painted to match Pantone 640C (Light Blue)

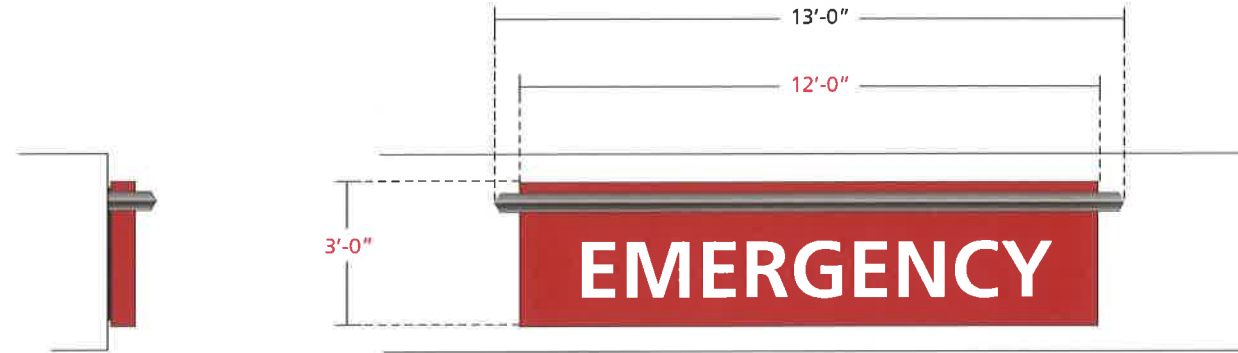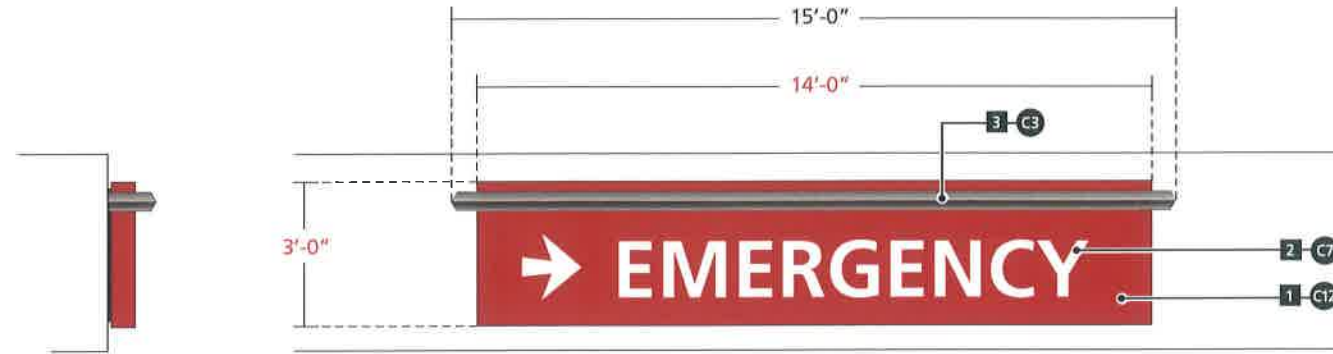

Scale: 1/4" = 1'-0"

Alternate Color Scheme

**Sign Type: 4a.00**  
**Emergency Identification Sign**  
**Wall Mount / Large**

Internally illuminated, fabricated aluminum sign cabinet with routed-out push-thru acrylic graphics and a fabricated Stainless Steel lightbar.

Sign Area per sign: 42.0 Square Feet

Total Aggregate Sign Area this Sign Type: 42.0 Square Feet

**Sign Type: 4b.00**  
**Emergency Identification Sign Wall Mount / Small**


Internally illuminated, fabricated aluminum sign cabinet with routed-out push-thru acrylic graphics and a fabricated Stainless Steel lightbar.

Sign Area per sign: 36.0 Square Feet


Total Aggregate Sign Area this Sign Type: 72.0 Square Feet





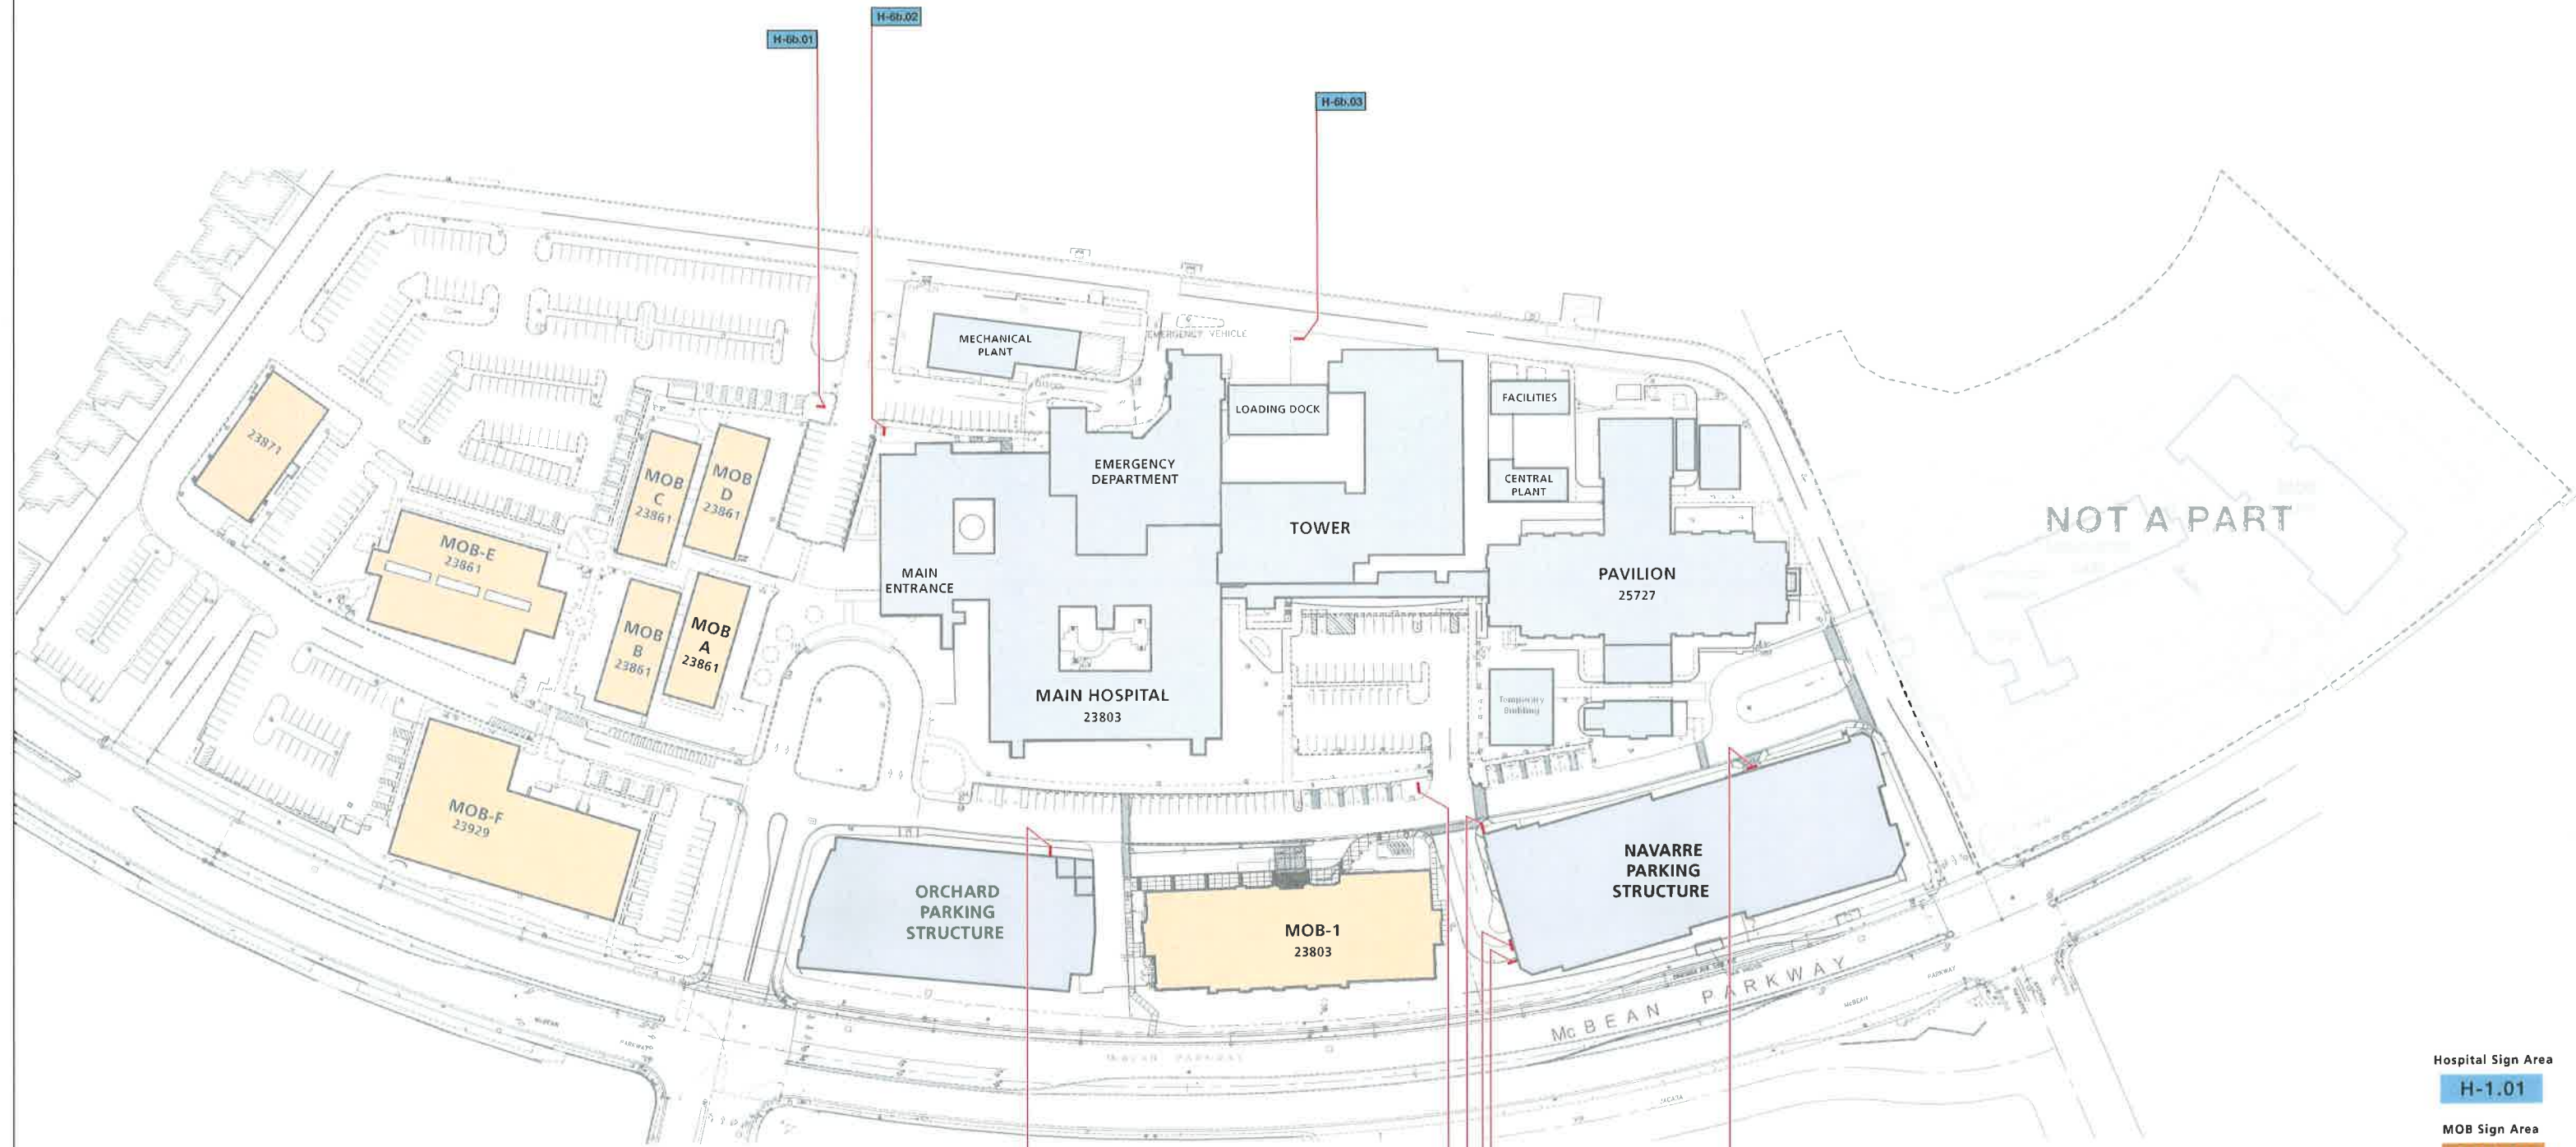


Hospital Sign Area  
**H-1.01**  
 MOB Sign Area  
**M-1.01**

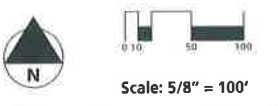

**SIGN TYPE KEY**

1a.00: Entry Monument Sign	4b.00: Emergency Identification Sign / Small Wall Mount	7c.00: Pedestrian Directional Sign / Small	11d.00: Pavilion Identification Sign	14a.00: Building Address Numbers / Pendant Mount
1b.00: Entry Monument Sign / Emergency	5a.00: Parking Identification Sign / Beam Mount	8.00: Campus Directory & Map	11e.00: Pavilion / Ambulance Entry Identification Sign	14b.00: Building Address Numbers / Large Wall Mount
2a.00: Vehicular Directional Sign / Emergency	5b.00: Parking Identification Sign / Flag Mount / Large	9a.00: Building / Service Identification	12a.00: Area Identification Sign / Large Wall Mount	14c.00: Building Address Numbers / Small Wall Mount
2b.00: Vehicular Directional Sign / Large	5c.00: Parking Identification Sign / Flag Mount / Small	9b.00: Building Address / Tenant Identification	12b.00: Area Identification Sign / Medium Wall Mount	14d.00: Building Address Numbers / Navarre Parking Structure
2c.00: Vehicular Directional Sign / Small	6a.00: Parking Lot Identification Sign / Large	10.00: Building Tenant Directory	12c.00: Area Identification Sign / Small Wall Mount	14e.00: Building Address Numbers / Canopy Mount
3.00: Emergency Directional Sign	6b.00: Parking Lot Identification Sign / Small	11a.00: Hospital Identification Sign / Hospital Tower	13a.00: Tenant Identification Sign / Large Wall Mount	14f.00: Building Address Numbers / Orchard Parking Structure
4a.00: Emergency Identification Sign / Large Wall Mount	7a.00: Pedestrian Directional Sign / Large	11b.00: Hospital Identification Sign / Parking Structure	13b.00: Tenant Identification Sign / Small Wall Mount	15a.00: Building Directory / Wall Mount / Large
	7b.00: Pedestrian Directional Sign / Medium	11c.00: Hospital Identification Sign / Hospital Entrance	13c.00: Tenant Identification Sign / Large Non-Compliant	15b.00: Building Directory / Wall Mount / Small

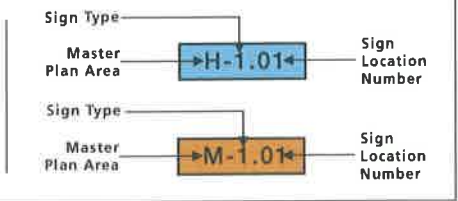


**GENERAL SPECIFICATIONS**

- 1 1/8" thick aluminum plate sign panel.
- 2 Applied vinyl graphics.

**COLOR / FINISH SPECIFICATIONS**

- C1 Painted to match Pantone 430C (Gray)
- C2 Painted to match Dulux ICI A1397 (Ribbon Dance)
- C3 Aluminum (standard Apco) Brushed #4 Finish.
- C4 Painted to match Matthews Paint #48102 (Silver Rose Matalic)
- C5 Painted to match Matthews Paint #60866 (Sandstone)
- C6 Stainless Steel Brushed #4 Finish
- C7 Acrylic #2447 (Milky White)
- C8 Vinyl 3M 3630-20 (White)
- C9 Travertine tile Ivory Premium (filled and honed)
- C10 Slate tile (Butterscotch)
- C11 Painted to match Matthews Paint #923 (Matte Black)
- C12 Painted to match Pantone 485C (Red)
- C13 Vinyl #220-511 (Medium Grey)
- C14 Vinyl #220-53 (Cardinal Red)
- C15 Vinyl 3M 480-82 (Ruby Red Reflective)
- C16 Vinyl #220-11 (White Reflective)
- C17 Painted to match Pantone 640C (Light Blue)

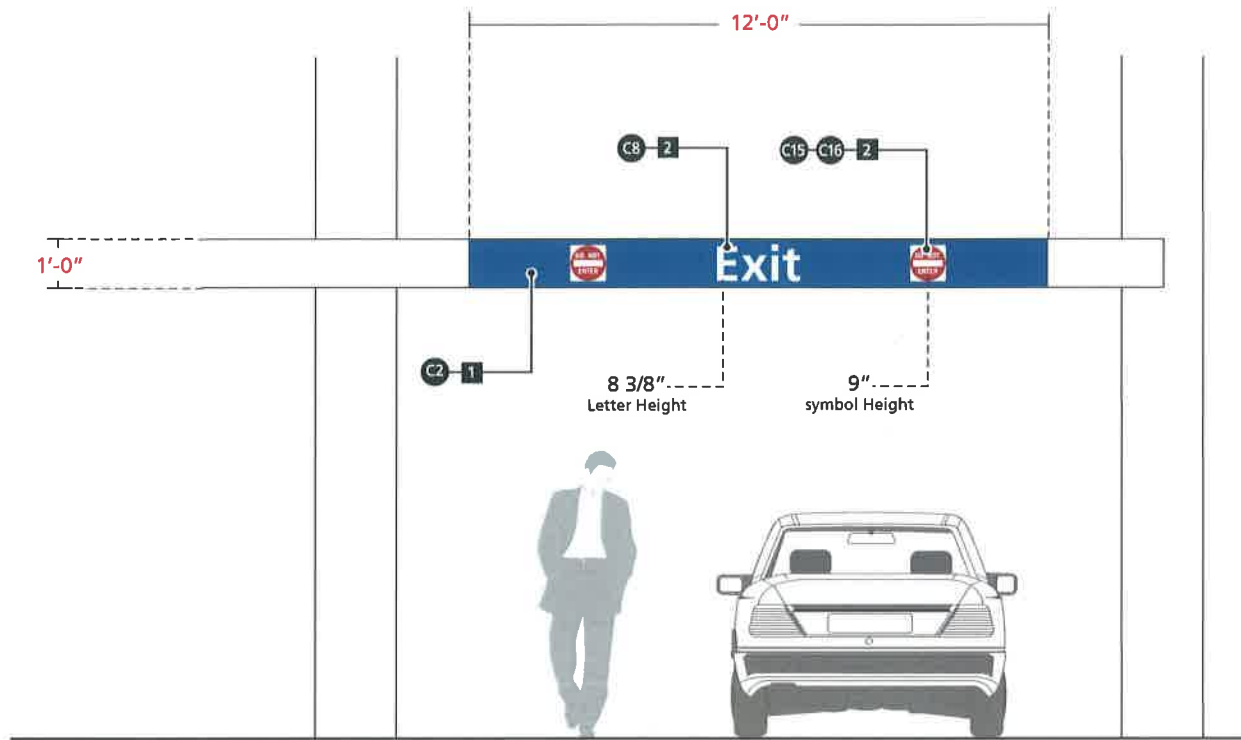


Scale: 1/4" = 1'-0"

**Sign Type: 5a.00**  
**Parking Identification Sign / Hanging**

Aluminum plate sign panel with applied selective vinyl graphics mounted directly to existing steel beam or clearance bar.

Sign Area per sign: 12.0 Square Feet

Total Aggregate Sign Area this Sign Type: 36.0 Square Feet

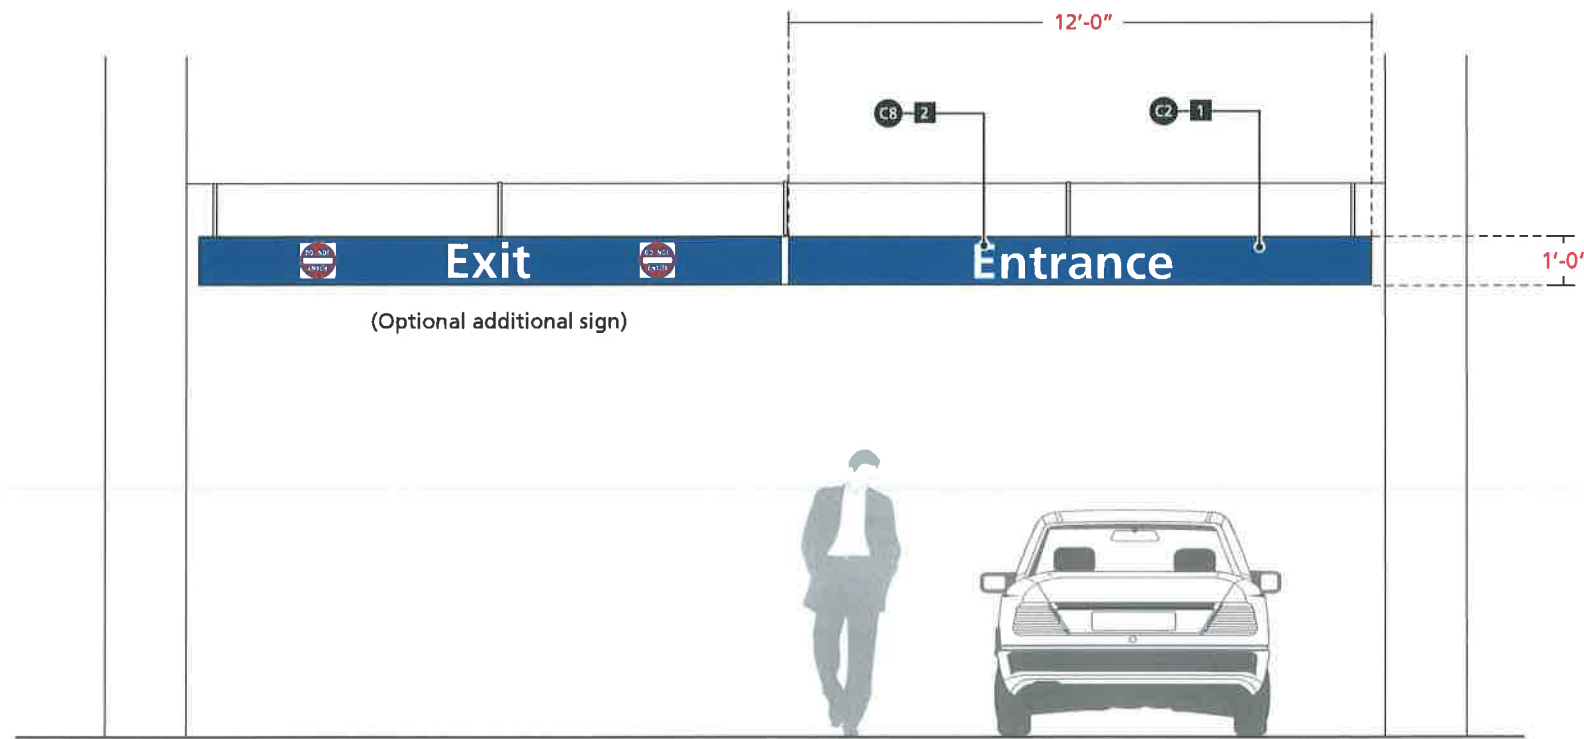

Scale: 1/4" = 1'-0"

**GENERAL SPECIFICATIONS**

- 1 Fabricated aluminum sign cabinet.
- 2 Fabricated steel armature support.
- 3 Routed-out push-thru acrylic graphics.
- 4 Fabricated aluminum sign panel.
- 5 Applied vinyl graphics.

**COLOR / FINISH SPECIFICATIONS**


- C1 Painted to match Pantone 430C (Gray)
- C2 Painted to match Dulux ICI A1397 (Ribbon Dance)
- C3 Aluminum (standard Apco) Brushed #4 Finish.
- C4 Painted to match Matthews Paint #48102 (Silver Rose Matalic)
- C5 Painted to match Matthews Paint #60866 (Sandstone)
- C6 Stainless Steel Brushed #4 Finish
- C7 Acrylic #2447 (Milky White)
- C8 Vinyl 3M 3630-20 (White)
- C9 Travertine tile Ivory Premium (filled and honed)
- C10 Slate tile (Butterscotch)
- C11 Painted to match Matthews Paint #923 (Matte Black)
- C12 Painted to match Pantone 485C (Red)
- C13 Vinyl #220-511 (Medium Grey)
- C14 Vinyl #220-53 (Cardinal Red)
- C15 Vinyl 3M 480-82 (Ruby Red Reflective)
- C16 Vinyl #220-11 (White Reflective)
- C17 Painted to match Pantone 640C (Light Blue)

**Sign Type: 5c.00**  
**Parking Identification Sign / Flag Mount / Small**

Two-sided, internally illuminated, fabricated aluminum sign cabinet with routed-out push-thru acrylic graphics. Sign cabinet supported by fabricated steel armatures.

Sign Area per sign: 12.25 Square Feet

Total Aggregate Sign Area this Sign Type: 12.25 Square Feet

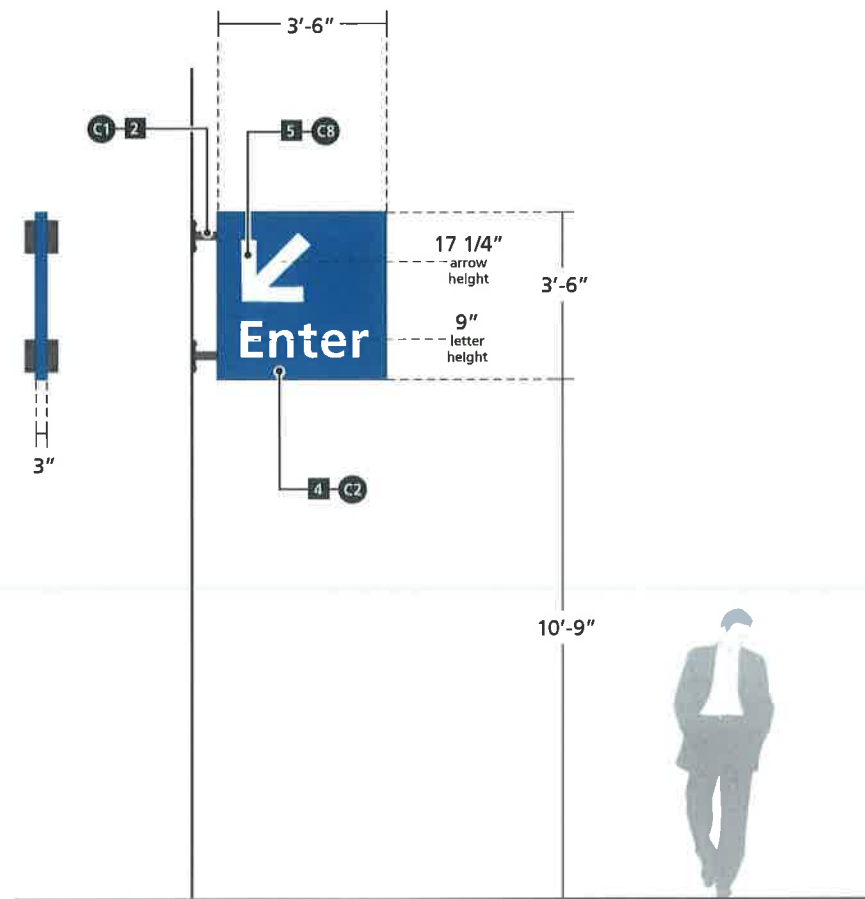


Scale: 1/4" = 1'-0"

**Sign Type: 5b.00**  
**Parking Identification Sign / Flag Mount / Large**

Two-sided, internally illuminated, fabricated aluminum sign cabinet with routed-out push-thru acrylic graphics. Sign cabinet supported by fabricated steel armatures.

Sign Area per sign: 25.0 Square Feet

Total Aggregate Sign Area this Sign Type: 25.0 Square Feet

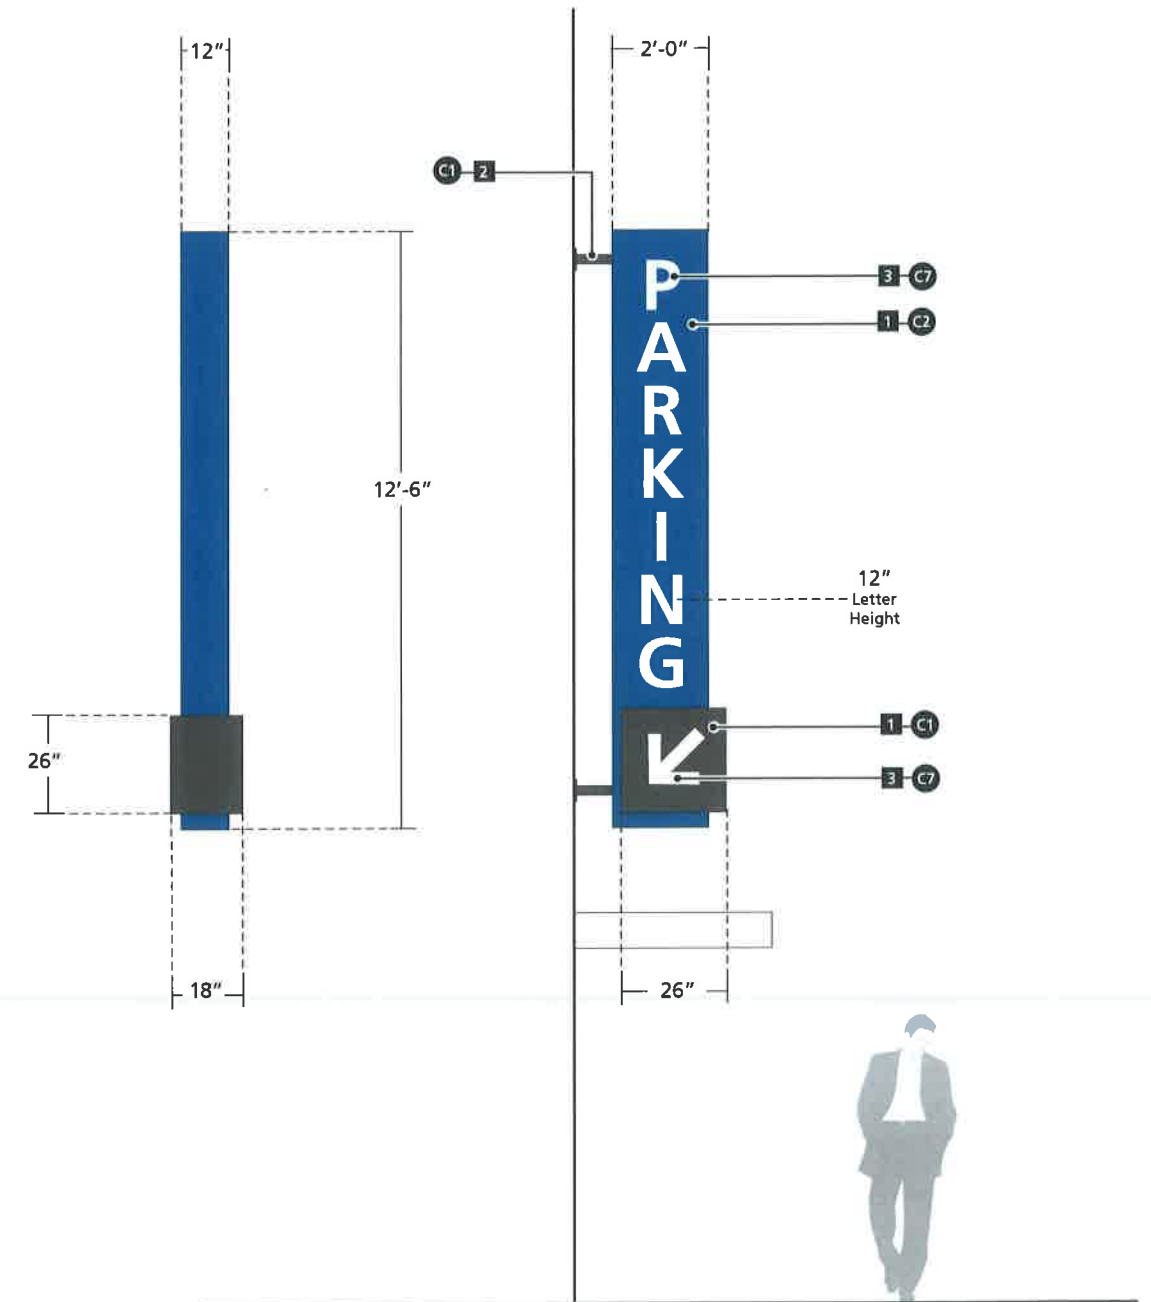


Scale: 1/4" = 1'-0"

**GENERAL SPECIFICATIONS**

- 1 Fabricated aluminum frame support structure with stone veneer cladding.
- 2 Fabricated aluminum sign cabinet.
- 3 Routed-out push-thru acrylic graphics.
- 4 Applied vinyl graphics.
- 5 Fabricated Stainless Steel light bar.
- 6 4" Contour aluminum post with edge slot filler by Apco®
- 7 4" Contour aluminum post cap by Apco®
- 8 4" high Signbar Header by Apco®
- 9 Fabricated aluminum sign panel.
- 10 3" high Signbar Footer by Apco®

**COLOR / FINISH SPECIFICATIONS**

- C1 Painted to match Pantone 430C (Gray)
- C2 Painted to match Dulux ICI A1397 (Ribbon Dance)
- C3 Aluminum (standard Apco) Brushed #4 Finish.
- C4 Painted to match Matthews Paint #48102 (Silver Rose Matalic)
- C5 Painted to match Matthews Paint #60866 (Sandstone)
- C6 Stainless Steel Brushed #4 Finish
- C7 Acrylic #2447 (Milky White)
- C8 Vinyl 3M 3630-20 (White)
- C9 Travertine tile Ivory Premium (filled and honed)
- C10 Slate tile (Butterscotch)
- C11 Painted to match Matthews Paint #923 (Matte Black)
- C12 Painted to match Pantone 485C (Red)
- C13 Vinyl #220-511 (Medium Grey)
- C14 Vinyl #220-53 (Cardinal Red)
- C15 Vinyl 3M 480-82 (Ruby Red Reflective)
- C16 Vinyl #220-11 (White Reflective)
- C17 Painted to match Pantone 640C (Light Blue)

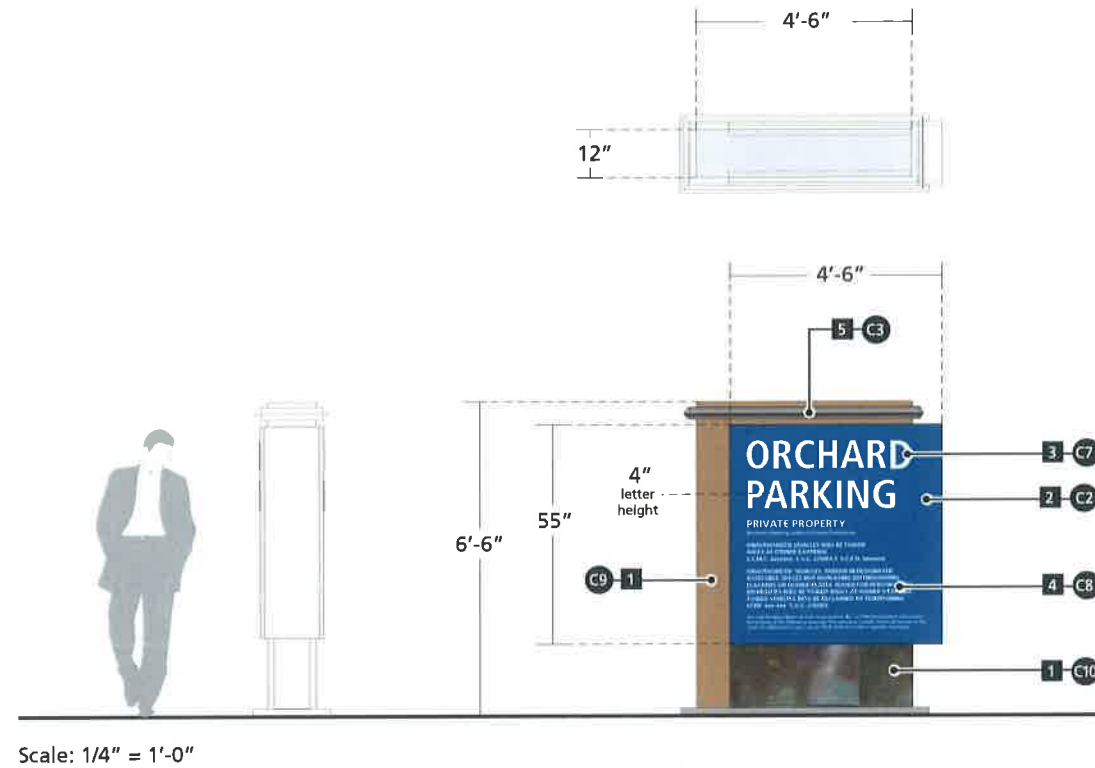


**Sign Type: 6a.00**  
**Parking Lot Identification Sign / Large**

Two-sided, fabricated aluminum sign structure with tile cladding, fabricated aluminum sign cabinet with routed-out push thru acrylic letters, applied vinyl letters and a fabricated Stainless Steel light bar.

Note: Actual sign text may be different due to location and specific use requirements.

Sign Area per sign: 20.63 Square Feet

Total Aggregate Sign Area this Sign Type: 41.26 Square Feet

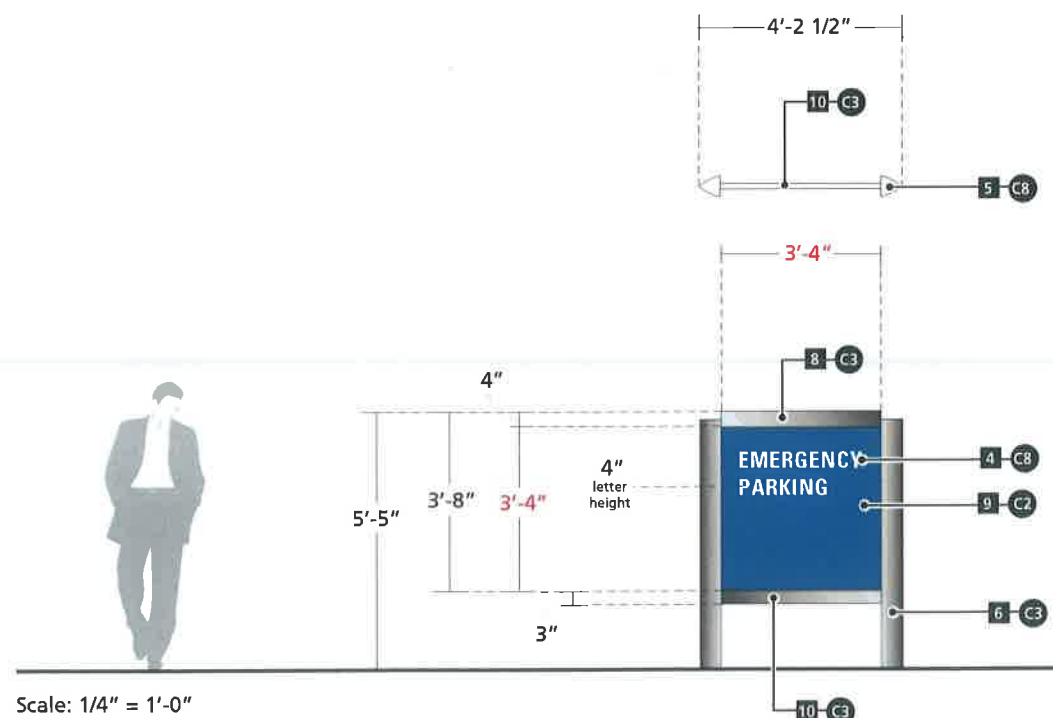


**Sign Type: 6b.00**  
**Parking Lot Identification Sign / Small**

Two-sided, post & panel Apco® sign system with removable/changeable sign panels and applied vinyl graphics.


Sign Area per sign: 11.11 Square Feet

Total Aggregate Sign Area this Sign Type: 33.33 Square Feet

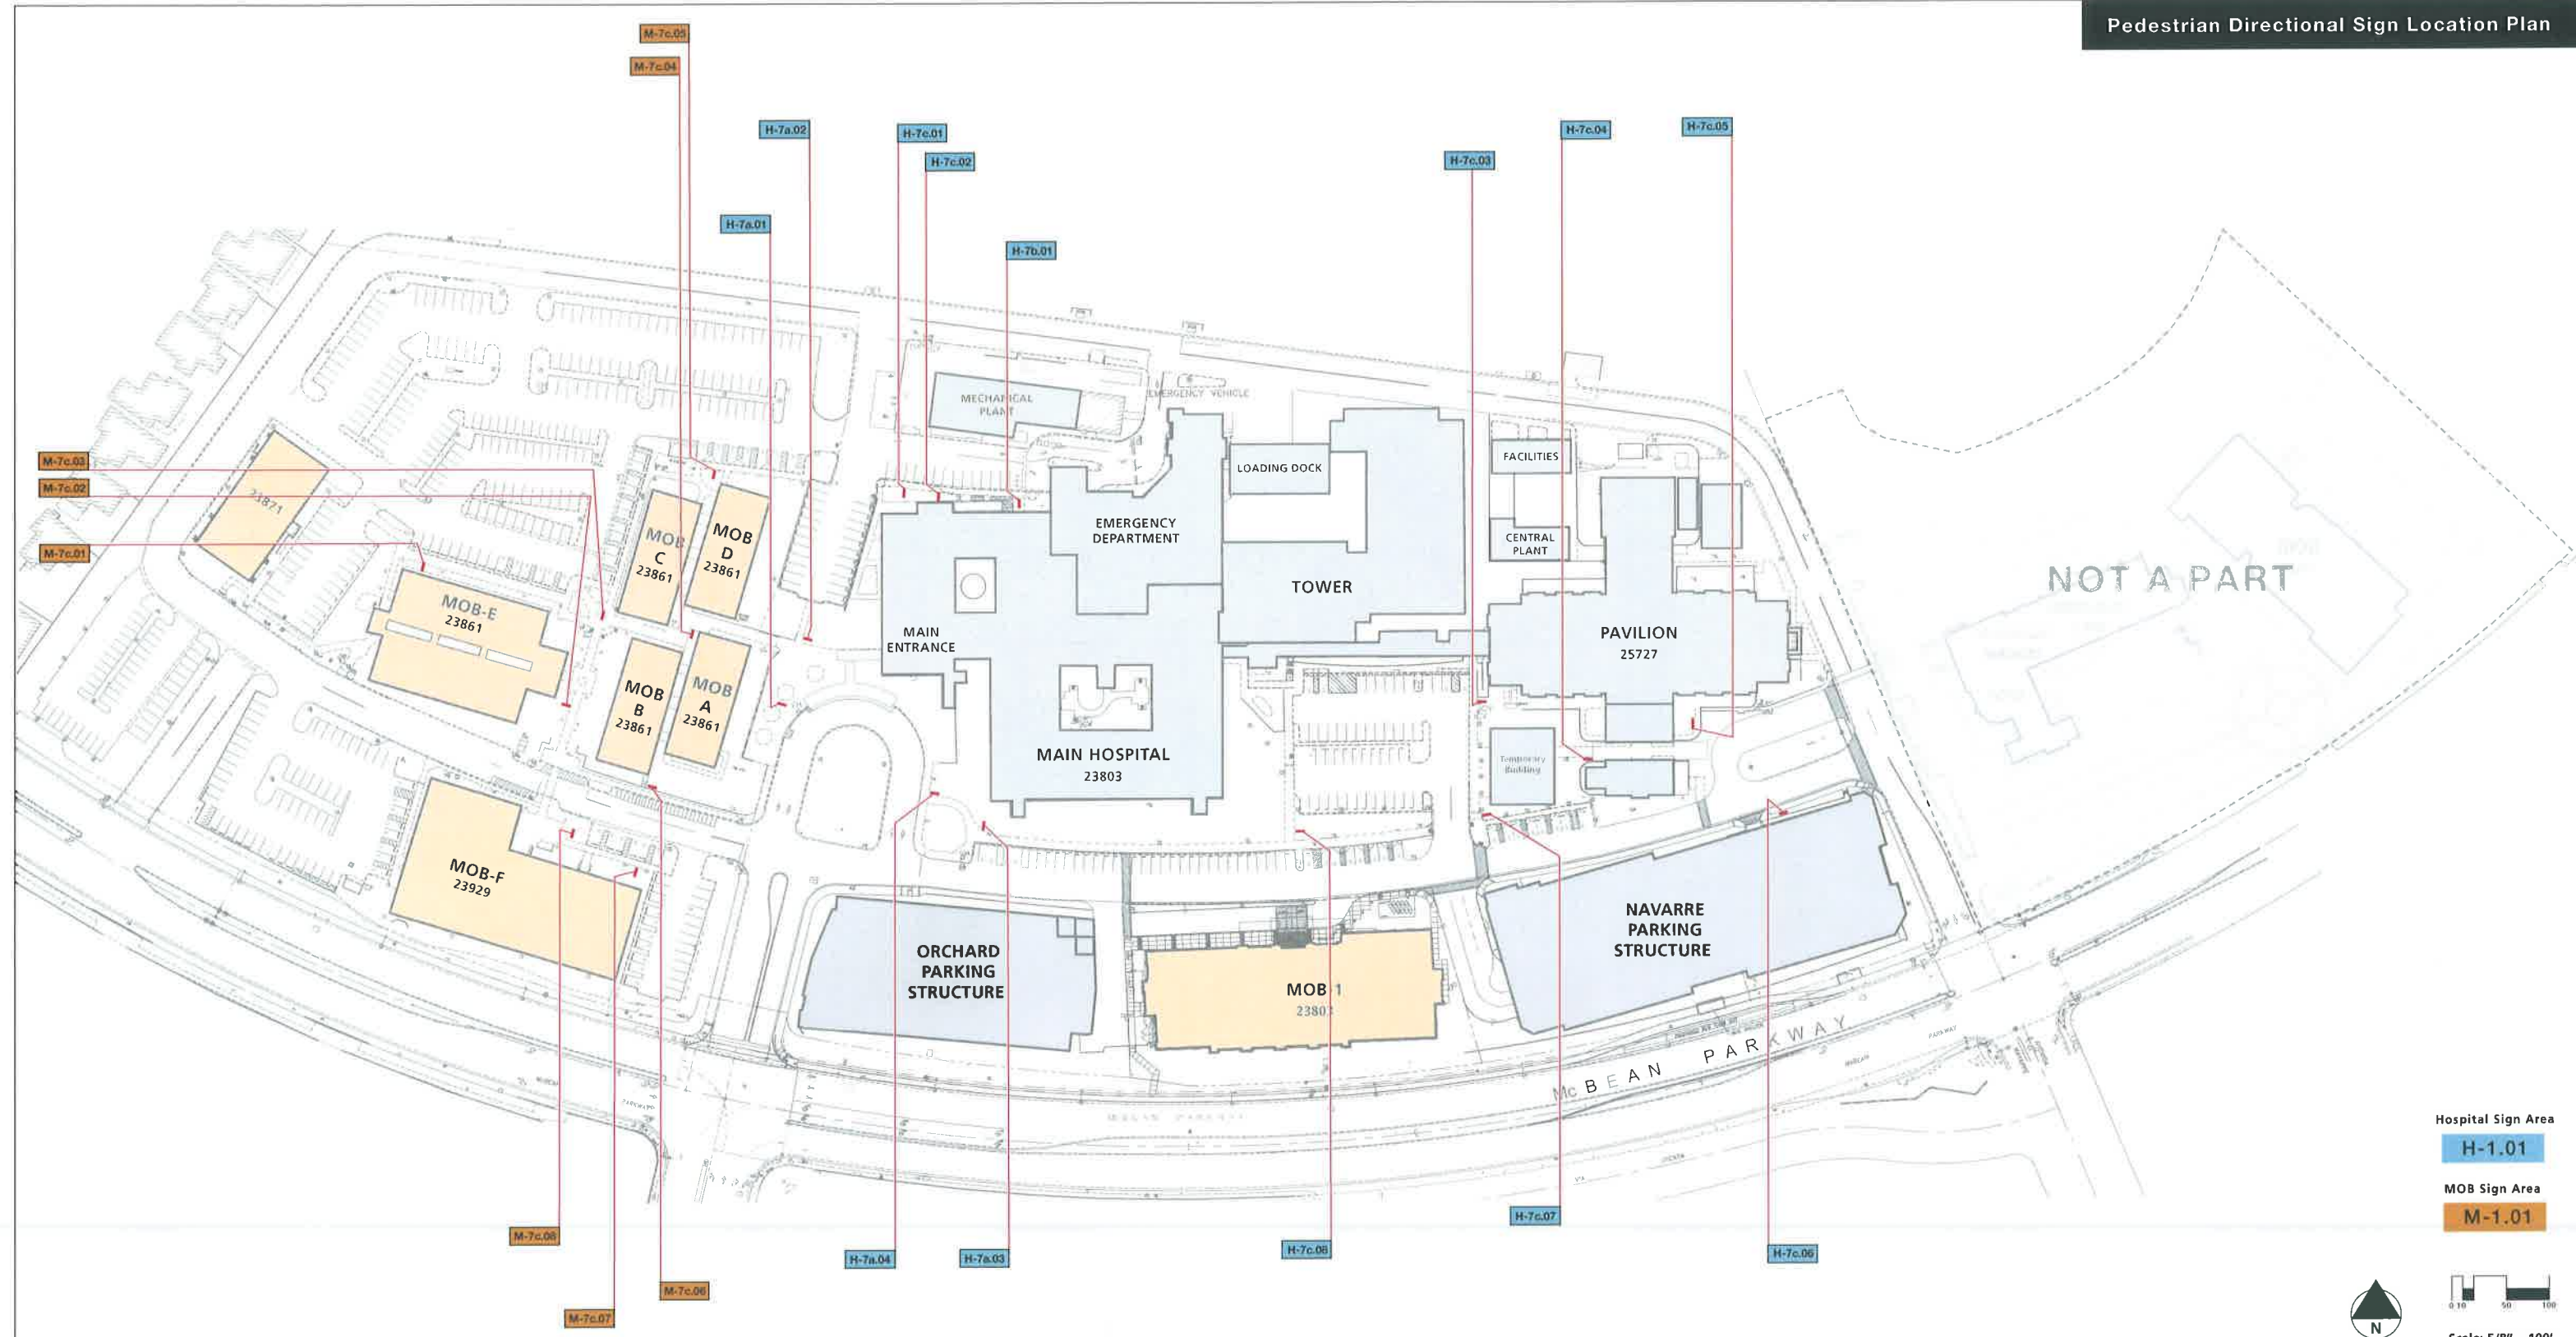

**SIGN TYPE KEY**

<ul style="list-style-type: none"> <li>1a.00: Entry Monument Sign</li> <li>1b.00: Entry Monument Sign / Emergency</li> <li>2a.00: Vehicular Directional Sign / Emergency</li> <li>2b.00: Vehicular Directional Sign / Large</li> <li>2c.00: Vehicular Directional Sign / Small</li> <li>3.00: Emergency Directional Sign</li> <li>4a.00: Emergency Identification Sign / Large Wall Mount</li> </ul>	<ul style="list-style-type: none"> <li>4b.00: Emergency Identification Sign / Small Wall Mount</li> <li>5a.00: Parking Identification Sign / Beam Mount</li> <li>5b.00: Parking Identification Sign / Flag Mount / Large</li> <li>5c.00: Parking Identification Sign / Flag Mount / Small</li> <li>6a.00: Parking Lot Identification Sign / Large</li> <li>6b.00: Parking Lot Identification Sign / Small</li> <li>7a.00: Pedestrian Directional Sign / Large</li> <li>7b.00: Pedestrian Directional Sign / Medium</li> </ul>	<ul style="list-style-type: none"> <li>7c.00: Pedestrian Directional Sign / Small</li> <li>8.00: Campus Directory &amp; Map</li> <li>9a.00: Building / Service Identification</li> <li>9b.00: Building Address / Tenant Identification</li> <li>10.00: Building Tenant Directory</li> <li>11a.00: Hospital Identification Sign / Hospital Tower</li> <li>11b.00: Hospital Identification Sign / Parking Structure</li> <li>11c.00: Hospital Identification Sign / Hospital Entrance</li> </ul>	<ul style="list-style-type: none"> <li>11d.00: Pavilion Identification Sign</li> <li>11e.00: Pavilion / Ambulance Entry Identification Sign</li> <li>12a.00: Area Identification Sign / Large Wall Mount</li> <li>12b.00: Area Identification Sign / Medium Wall Mount</li> <li>12c.00: Area Identification Sign / Small Wall Mount</li> <li>13a.00: Tenant Identification Sign / Large Wall Mount</li> <li>13b.00: Tenant Identification Sign / Small Wall Mount</li> <li>13c.00: Tenant Identification Sign / Large Non-Compliant</li> </ul>	<ul style="list-style-type: none"> <li>14a.00: Building Address Numbers / Pendant Mount</li> <li>14b.00: Building Address Numbers / Large Wall Mount</li> <li>14c.00: Building Address Numbers / Small Wall Mount</li> <li>14d.00: Building Address Numbers / Navarre Parking Structure</li> <li>14e.00: Building Address Numbers / Canopy Mount</li> <li>14f.00: Building Address Numbers / Orchard Parking Structure</li> <li>15a.00: Building Directory / Wall Mount / Large</li> <li>15b.00: Building Directory / Wall Mount / Small</li> </ul>
--	---	--	--	---

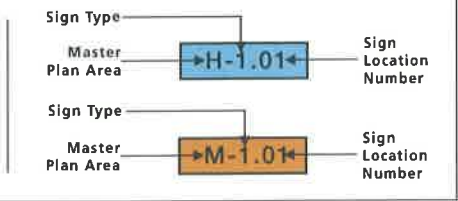

**GENERAL SPECIFICATIONS**

- 1 Fabricated aluminum frame support structure with stone veneer cladding.
- 2 Fabricated aluminum sign cabinet.
- 3 Changeable aluminum plate sign strip.
- 4 Applied vinyl graphics.
- 5 Fabricated Stainless Steel accent bar.
- 6 4" Contour aluminum post with edge slot filler by Apco®
- 7 4" Contour aluminum post cap by Apco®
- 8 4" high Signbar Header by Apco®
- 9 12" high Signbar Header by Apco®
- 10 3" high Signbar Footer by Apco®
- 11 Applied vinyl with Digital Print campus map

**COLOR / FINISH SPECIFICATIONS**


- C1 Painted to match Pantone 430C (Gray)
- C2 Painted to match Dulux ICI A1397 (Ribbon Dance)
- C3 Aluminum (standard Apco) Brushed #4 Finish.
- C4 Painted to match Matthews Paint #48102 (Silver Rose Matalic)
- C5 Painted to match Matthews Paint #60866 (Sandstone)
- C6 Stainless Steel Brushed #4 Finish
- C7 Acrylic #2447 (Milky White)
- C8 Vinyl 3M 3630-20 (White)
- C9 Travertine tile Ivory Premium (filled and honed)
- C10 Slate tile (Butterscotch)
- C11 Painted to match Matthews Paint #923 (Matte Black)
- C12 Painted to match Pantone 485C (Red)
- C13 Vinyl #220-511 (Medium Grey)
- C14 Vinyl #220-53 (Cardinal Red)
- C15 Vinyl 3M 480-82 (Ruby Red Reflective)
- C16 Vinyl #220-11 (White Reflective)
- C17 Painted to match Pantone 640C (Light Blue)

**Sign Type: 7a.00  
Pedestrian Directional Sign / Large**

Two-sided, fabricated aluminum sign structure with tile cladding, fabricated aluminum sign cabinet with changeable sign strips, applied vinyl graphics and fabricated Stainless Steel accent bar.

Sign Area per sign: 7.34 Square Feet

Total Aggregate Sign Area this Sign Type: 29.36 Square Feet

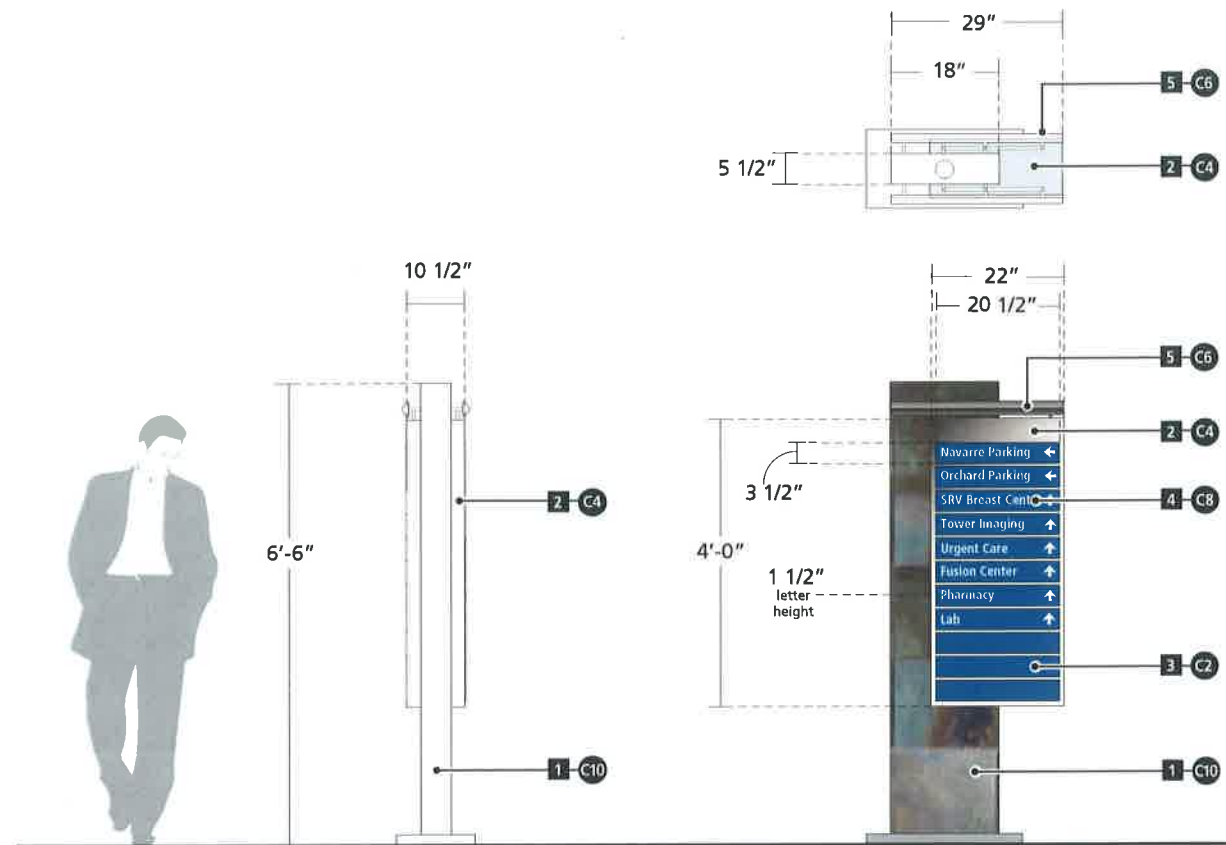


Scale: 3/8" = 1'-0"

**Sign Type: 7c.00  
Pedestrian Directional Sign / Small**

Two-sided, post & panel Apco® sign system with removable/changeable sign panels and applied vinyl graphics.

Sign Area per sign: 5.25 Square Feet

Total Aggregate Sign Area this Sign Type: 42.0 Square Feet

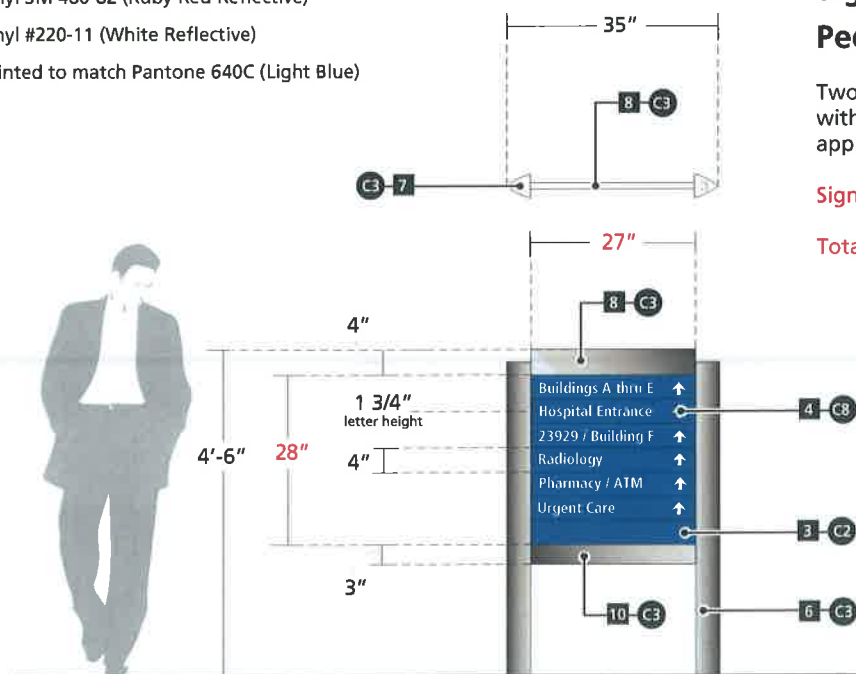


Scale: 3/8" = 1'-0"

**Sign Type: 7b.00  
Pedestrian Directional Sign / Medium**


Two-sided, post & panel Apco® sign system with removable/changeable sign panels, applied vinyl graphics and digital print You Are Here Map.

Sign Area per sign: 7.5 Square Feet

Total Aggregate Sign Area this Sign Type: 7.5 Square Feet

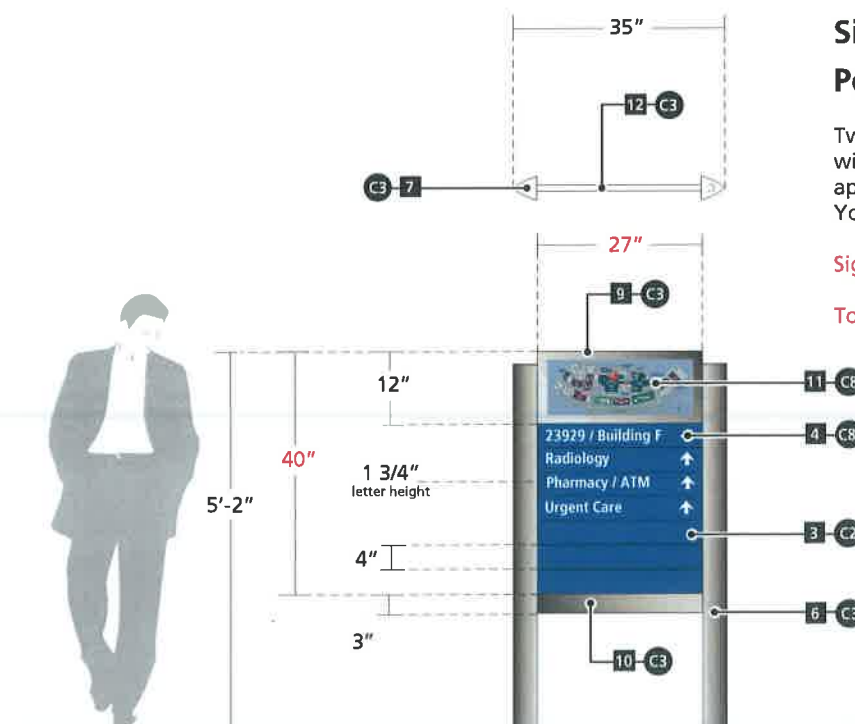

Scale: 3/8" = 1'-0"

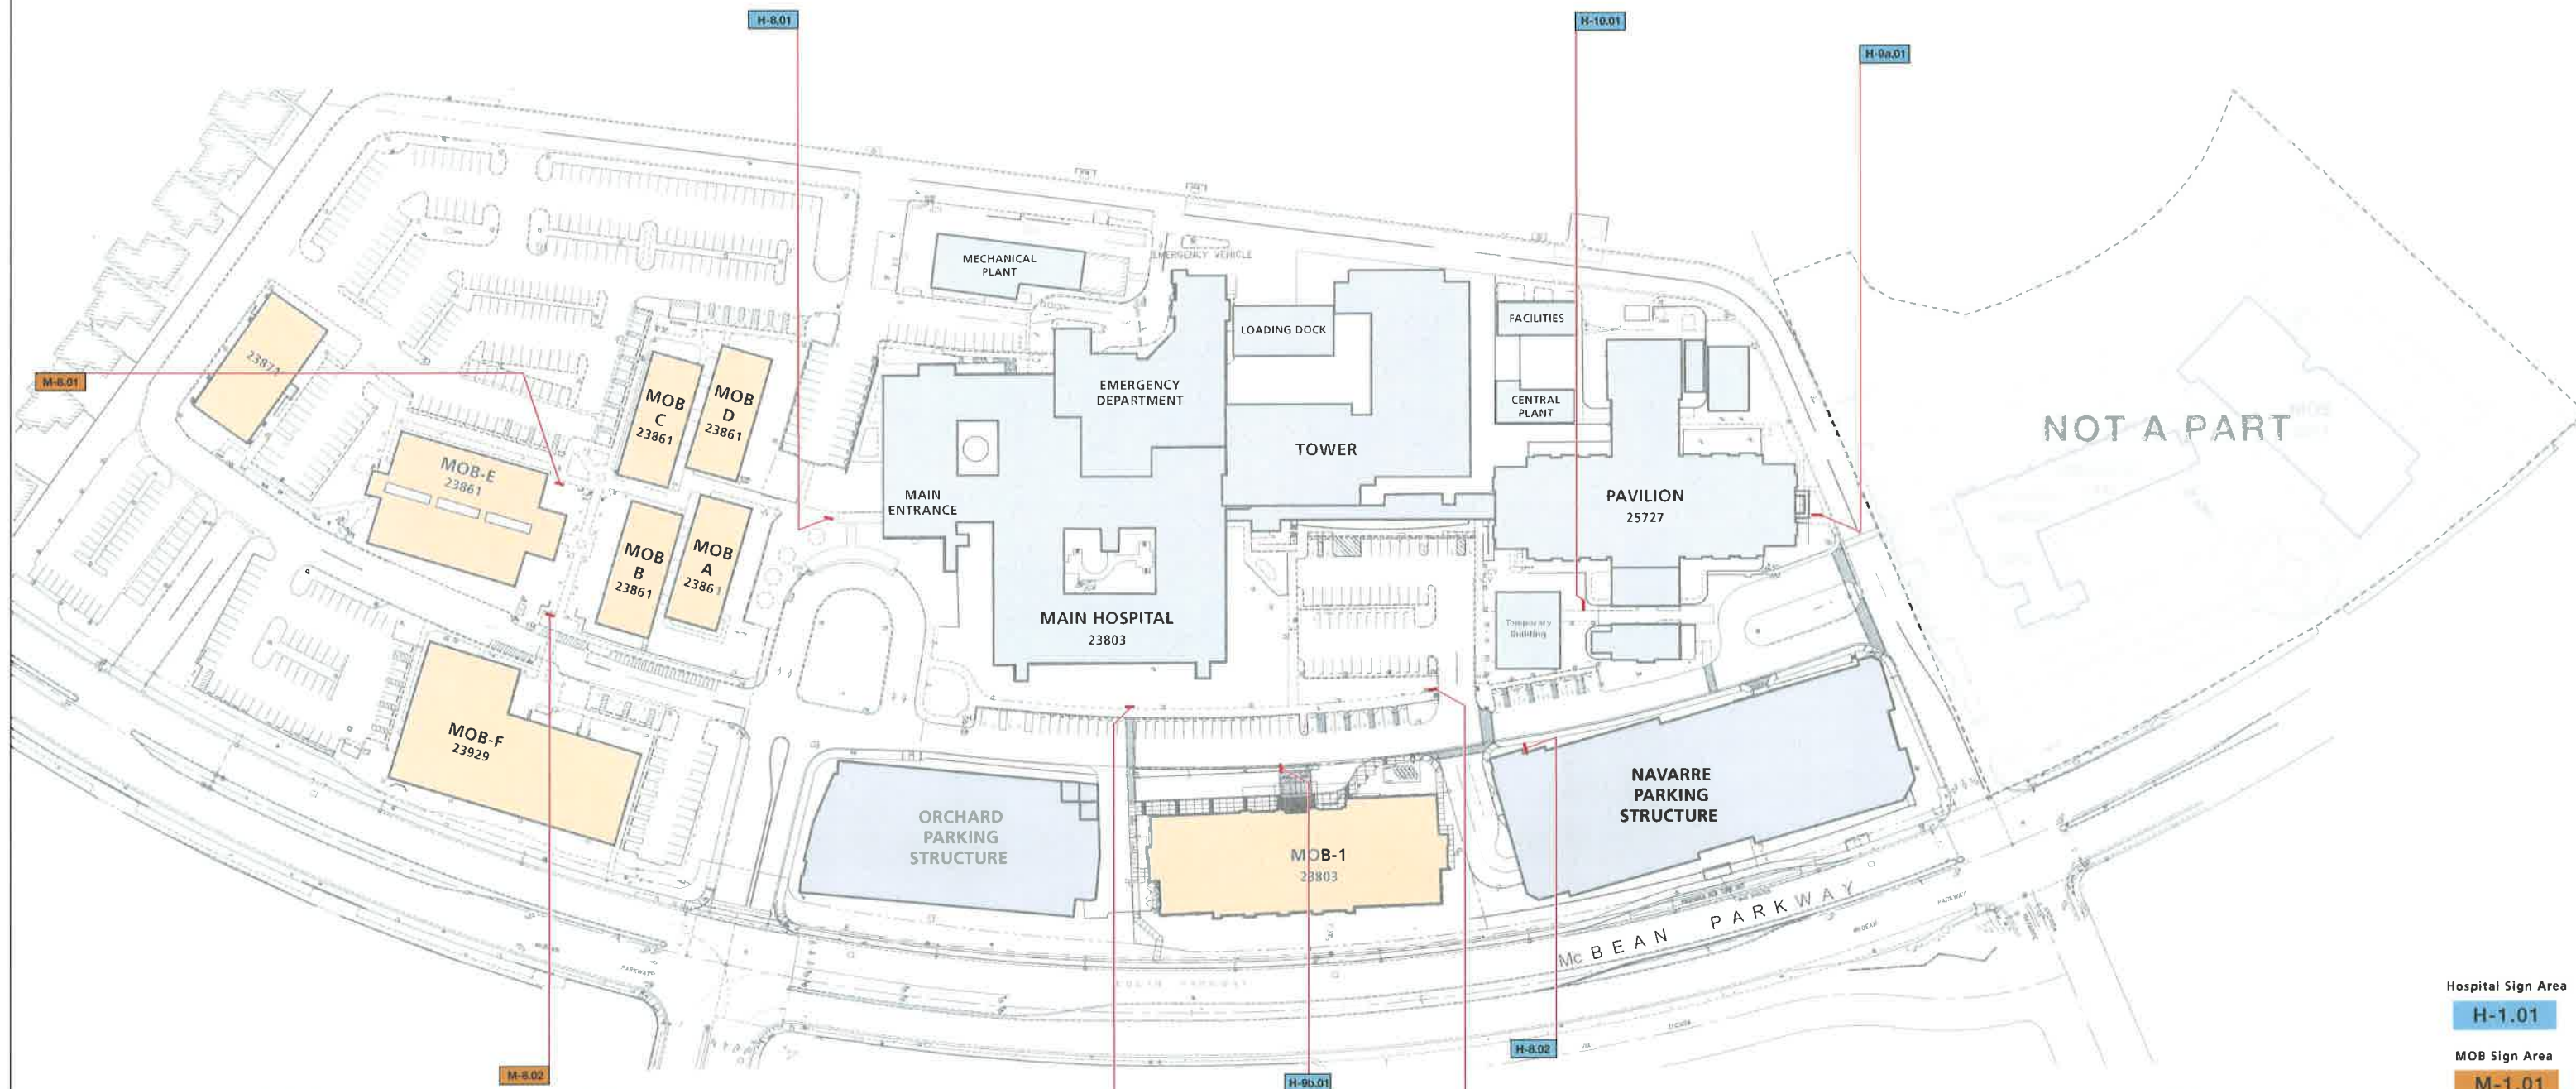

Hospital Sign Area

H-1.01

MOB Sign Area

M-1.01



Scale: 5/8" = 100'

**SIGN TYPE KEY**


- 1a.00: Entry Monument Sign
- 1b.00: Entry Monument Sign / Emergency
- 2a.00: Vehicular Directional Sign / Emergency
- 2b.00: Vehicular Directional Sign / Large
- 2c.00: Vehicular Directional Sign / Small
- 3.00: Emergency Directional Sign
- 4a.00: Emergency Identification Sign / Large Wall Mount

- 4b.00: Emergency Identification Sign / Small Wall Mount
- 5a.00: Parking Identification Sign / Beam Mount
- 5b.00: Parking Identification Sign / Flag Mount / Large
- 5c.00: Parking Identification Sign / Flag Mount / Small
- 6a.00: Parking Lot Identification Sign / Large
- 6b.00: Parking Lot Identification Sign / Small
- 7a.00: Pedestrian Directional Sign / Large
- 7b.00: Pedestrian Directional Sign / Medium

- 7c.00: Pedestrian Directional Sign / Small
- 8.00: Campus Directory & Map
- 9a.00: Building / Service Identification
- 9b.00: Building Address / Tenant Identification
- 10.00: Building Tenant Directory
- 11a.00: Hospital Identification Sign / Hospital Tower
- 11b.00: Hospital Identification Sign / Parking Structure
- 11c.00: Hospital Identification Sign / Hospital Entrance

- 11d.00: Pavilion Identification Sign
- 11e.00: Pavilion / Ambulance Entry Identification Sign
- 12a.00: Area Identification Sign / Large Wall Mount
- 12b.00: Area Identification Sign / Medium Wall Mount
- 12c.00: Area Identification Sign / Small Wall Mount
- 13a.00: Tenant Identification Sign / Large Wall Mount
- 13b.00: Tenant Identification Sign / Small Wall Mount
- 13c.00: Tenant Identification Sign / Large Non-Compliant

- 14a.00: Building Address Numbers / Pendant Mount
- 14b.00: Building Address Numbers / Large Wall Mount
- 14c.00: Building Address Numbers / Small Wall Mount
- 14d.00: Building Address Numbers / Navarre Parking Structure
- 14e.00: Building Address Numbers / Canopy Mount
- 14f.00: Building Address Numbers / Orchard Parking Structure
- 15a.00: Building Directory / Wall Mount / Large
- 15b.00: Building Directory / Wall Mount / Small

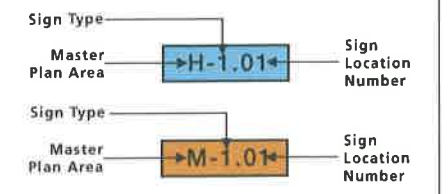


**GENERAL SPECIFICATIONS**

- 1 Fabricated aluminum frame support structure with stone veneer cladding.
- 2 Fabricated aluminum sign cabinet.
- 3 Removeable sign panel with routed window and translucent acrylic face.
- 4 Applied vinyl graphics.
- 5 Fabricated Stainless Steel accent bar.
- 6 Translucent Digital Print campus map and listing.
- 7 Routed graphics with painted translucent vinyl acrylic back-up.

**COLOR / FINISH SPECIFICATIONS**

- C1 Painted to match Pantone 430C (Gray)
- C2 Painted to match Dulux ICI A1397 (Ribbon Dance)
- C3 Aluminum (standard Apco) Brushed #4 Finish.
- C4 Painted to match Matthews Paint #48102 (Silver Rose Matalic)
- C5 Painted to match Matthews Paint #60866 (Sandstone)
- C6 Stainless Steel Brushed #4 Finish
- C7 Acrylic #2447 (Milky White)
- C8 Vinyl 3M 3630-20 (White)
- C9 Travertine tile Ivory Premium (filled and honed)
- C10 Slate tile (Butterscotch)
- C11 Painted to match Matthews Paint #923 (Matte Black)
- C12 Painted to match Pantone 485C (Red)
- C13 Vinyl #220-511 (Medium Grey)
- C14 Vinyl #220-53 (Cardinal Red)
- C15 Vinyl 3M 480-82 (Ruby Red Reflective)
- C16 Vinyl #220-11 (White Reflective)
- C17 Painted to match Pantone 640C (Light Blue)

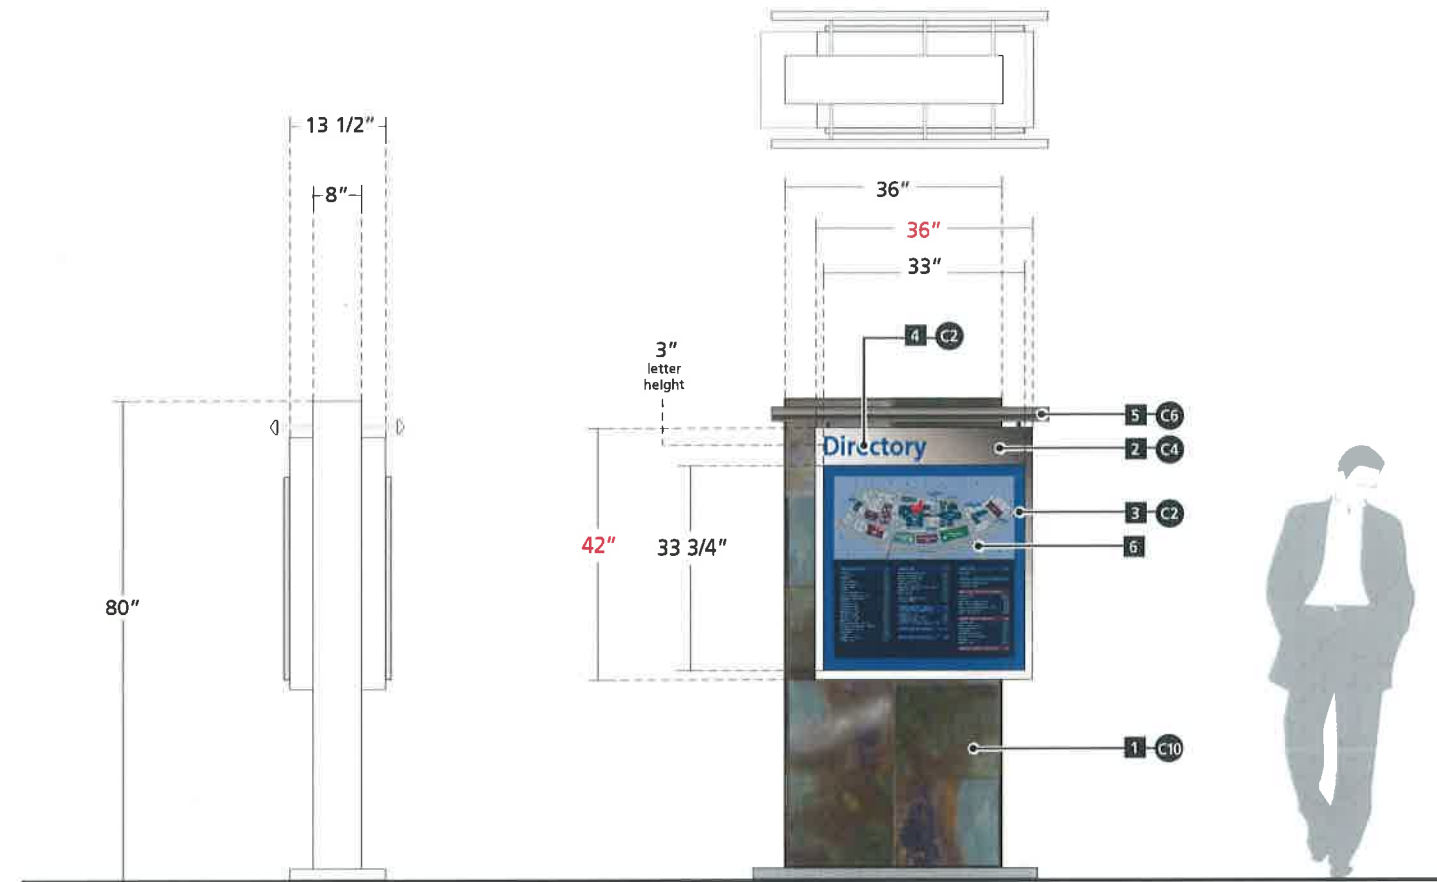


Scale: 3/8" = 1'-0"

**Sign Type: 8.00**  
**Campus Directory & Map**

Two-sided, internally illuminated sign cabinet and removeable sign panel with routed window and Digital print map/listing. Sign cabinet is supported by a fabricated aluminum frame with stone cladding.

Sign Area per sign: 10.5 Square Feet

Total Aggregate Sign Area this Sign Type: 63.0 Square Feet

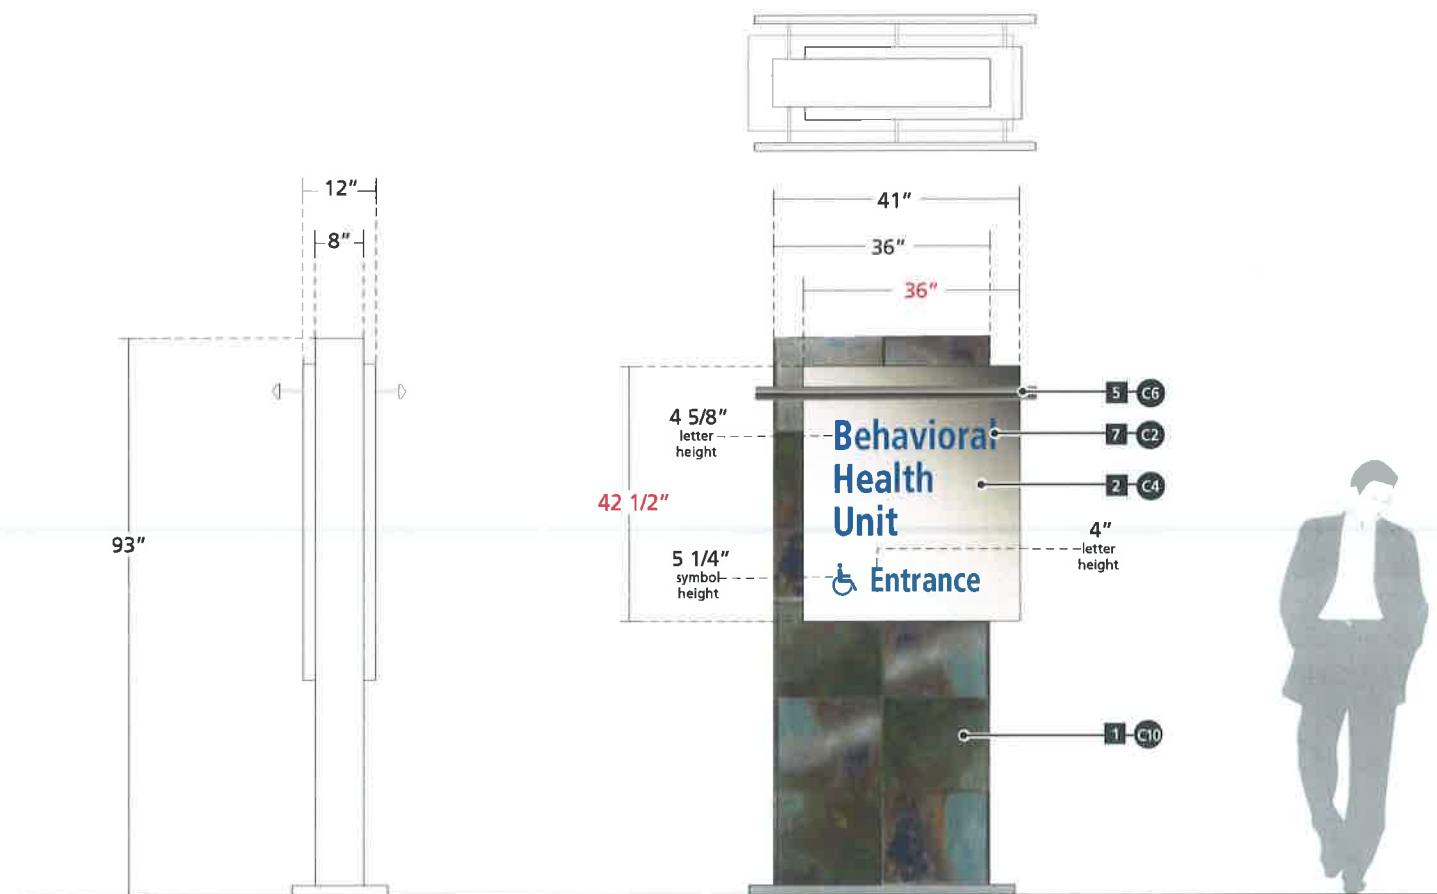

Scale: 3/8" = 1'-0"

**Sign Type: 9a.00**  
**Building / Service Identification**

Two-sided internally illuminated sign cabinet with routed graphics and translucent vinyl and acrylic back-up. Sign cabinet supported by a fabricated aluminum frame structure with stone cladding.

Sign Area per sign: 10.63 Square Feet

Total Aggregate Sign Area this Sign Type: 10.63 Square Feet




**GENERAL SPECIFICATIONS**

- 1 Fabricated aluminum frame support structure with stone veneer cladding.
- 2 Fabricated aluminum sign cabinet.
- 3 Changeable painted aluminum plate sign strip.
- 4 Applied vinyl graphics.
- 5 Fabricated Stainless Steel accent bar.
- 6 Fabricated aluminum frame support structure with aluminum cladding.
- 7 Fabricated aluminum frame structure with stone veneer cladding.
- 8 Fabricated Stainless Steel light bar.

**COLOR / FINISH SPECIFICATIONS**

- C1 Painted to match Pantone 430C (Gray)
- C2 Painted to match Dulux ICI A1397 (Ribbon Dance)
- C3 Aluminum (standard Apco) Brushed #4 Finish.
- C4 Painted to match Matthews Paint #48102 (Silver Rose Matalic)
- C5 Painted to match Matthews Paint #60866 (Sandstone)
- C6 Stainless Steel Brushed #4 Finish
- C7 Acrylic #2447 (Milky White)
- C8 Vinyl 3M 3630-20 (White)
- C9 Travertine tile Ivory Premium (filled and honed)
- C10 Slate tile (Butterscotch)
- C11 Painted to match Matthews Paint #923 (Matte Black)
- C12 Painted to match Pantone 485C (Red)
- C13 Vinyl #220-511 (Medium Grey)
- C14 Vinyl #220-53 (Cardinal Red)
- C15 Vinyl 3M 480-82 (Ruby Red Reflective)
- C16 Vinyl #220-11 (White Reflective)
- C17 Painted to match Pantone 640C (Light Blue)

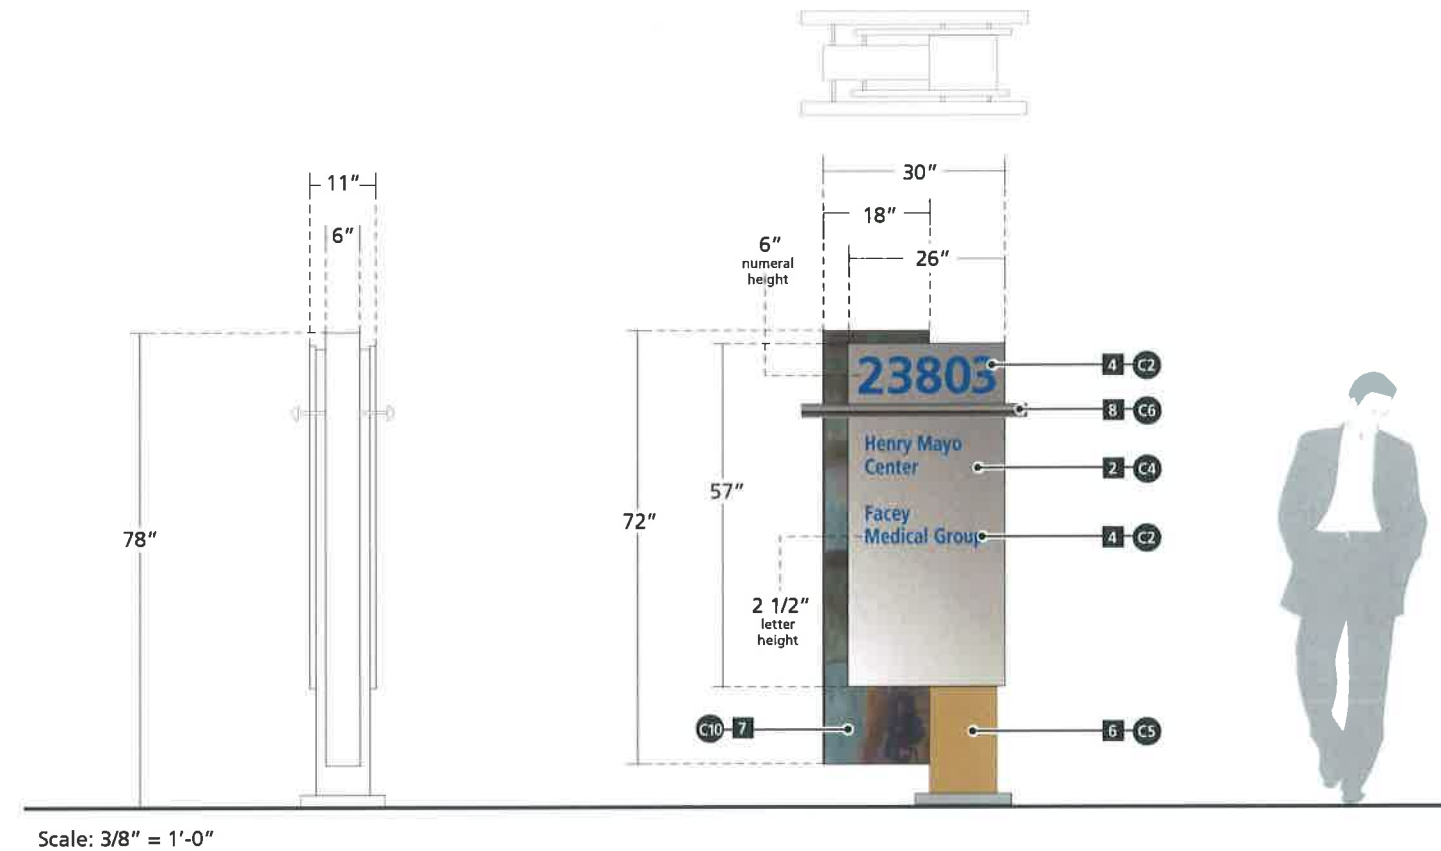


**Sign Type: 9b.00**  
**Building Address / Tenant Identification**

Two-sided sign comprised of exterior illuminated sign cabinets with applied vinyl graphics and a fabricated aluminum frame structure with stone cladding. Sign cabinets and frame structure are supported by a fabricated aluminum frame with aluminum cladding.

Sign Area per sign: 10.3 Square Feet

Total Aggregate Sign Area this Sign Type: 10.3 Square Feet

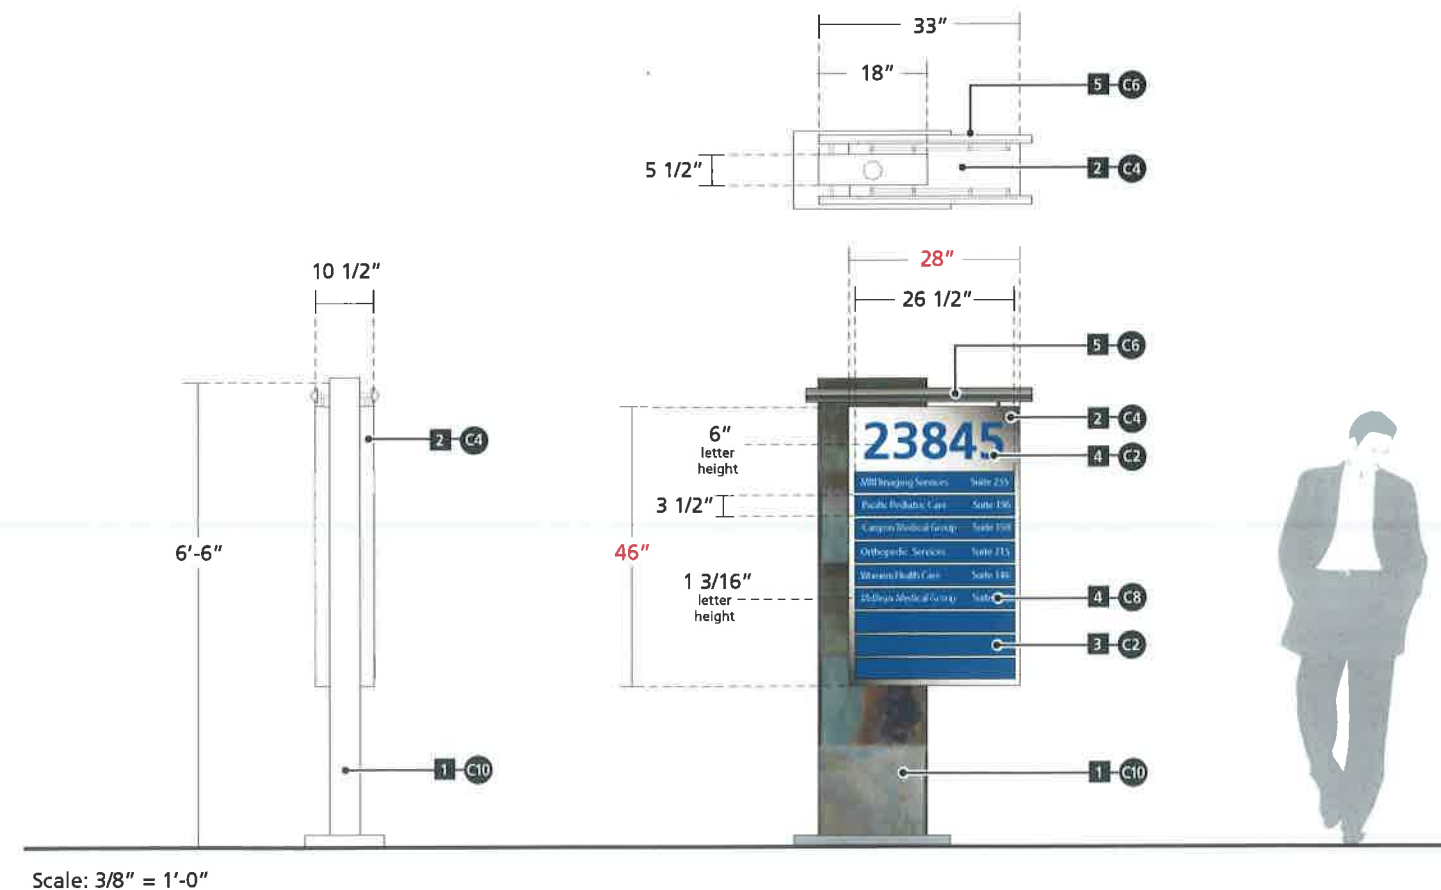


**Sign Type: 10.00**  
**Building Tenant Directory**

Two-sided, fabricated aluminum sign structure with tile cladding, fabricated aluminum sign cabinet with changeable sign strips, applied vinyl graphics and fabricated Stainless Steel accent bar.

Sign Area per sign: 8.95 Square Feet

Total Aggregate Sign Area this Sign Type: 8.95 Square Feet

**Future Wall Signage**  
 Future buildings requiring Hospital Identification wall signs shall comply with the size, aesthetic and mechanical standards indicated in this Master Sign Program.

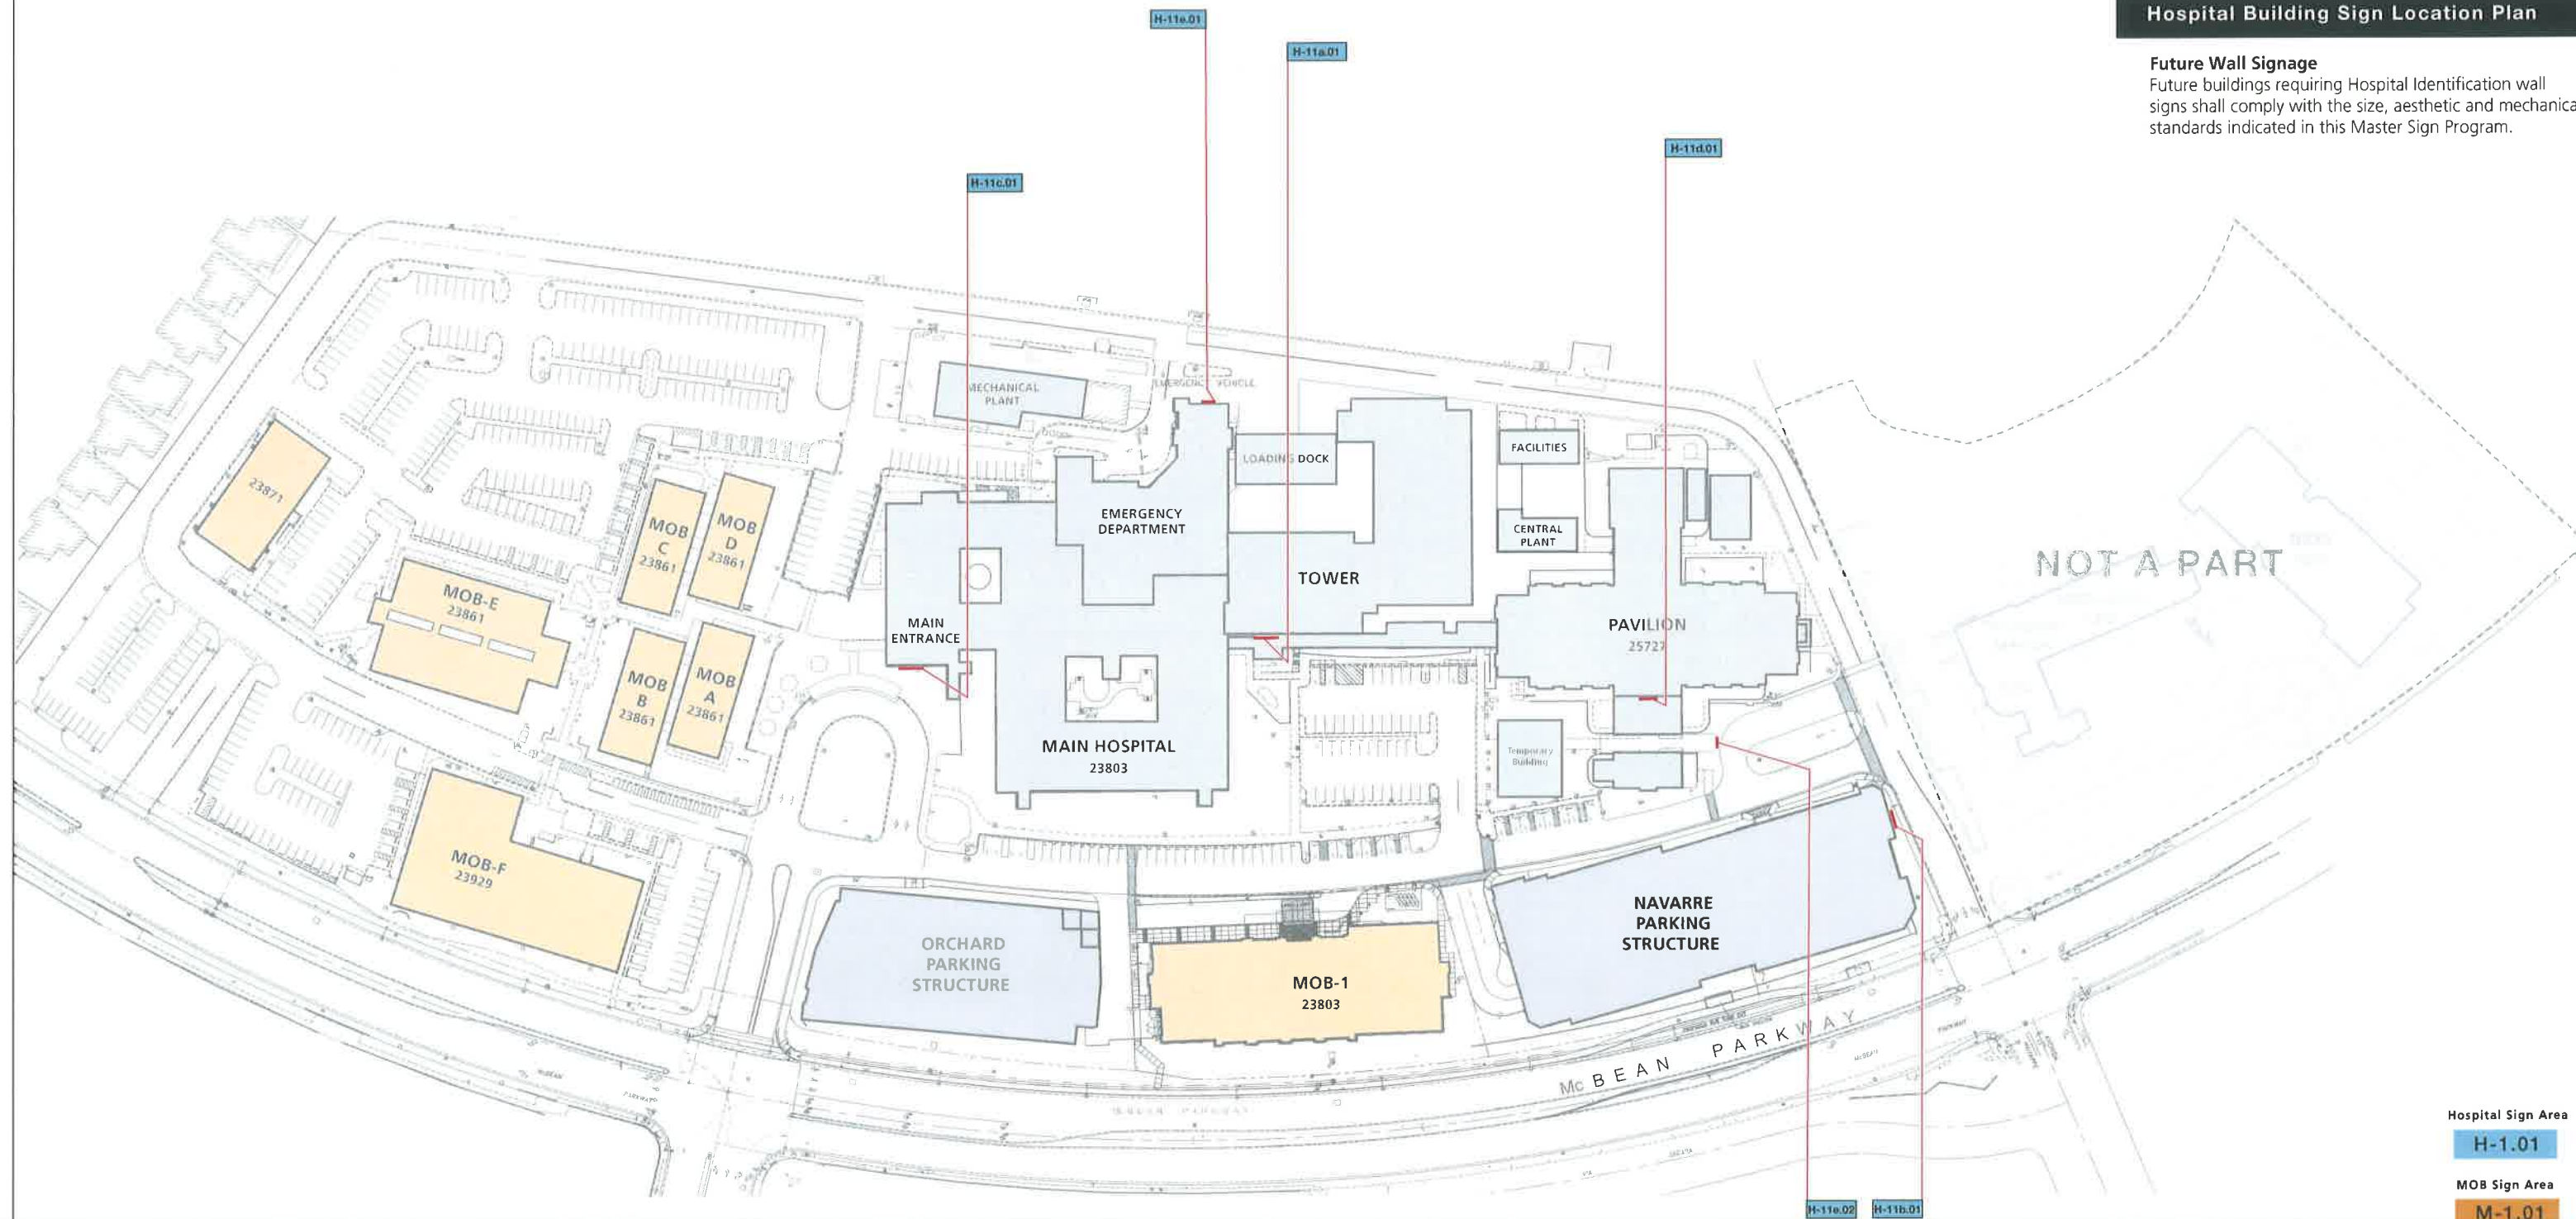


Hospital Sign Area  
H-1.01


MOB Sign Area  
M-1.01

Scale: 5/8" = 100'

**SIGN TYPE KEY**

<p>1a.00: Entry Monument Sign                  1b.00: Entry Monument Sign / Emergency                  2a.00: Vehicular Directional Sign / Emergency                  2b.00: Vehicular Directional Sign / Large                  2c.00: Vehicular Directional Sign / Small                  3.00: Emergency Directional Sign                  4a.00: Emergency Identification Sign / Large Wall Mount</p>	<p>4b.00: Emergency Identification Sign / Small Wall Mount                  5a.00: Parking Identification Sign / Beam Mount                  5b.00: Parking Identification Sign / Flag Mount / Large                  5c.00: Parking Identification Sign / Flag Mount / Small                  6a.00: Parking Lot Identification Sign / Large                  6b.00: Parking Lot Identification Sign / Small                  7a.00: Pedestrian Directional Sign / Large                  7b.00: Pedestrian Directional Sign / Medium</p>	<p>7c.00: Pedestrian Directional Sign / Small                  8.00: Campus Directory &amp; Map                  9a.00: Building / Service Identification                  9b.00: Building Address / Tenant Identification                  10.00: Building Tenant Directory                  11a.00: Hospital Identification Sign / Hospital Tower                  11b.00: Hospital Identification Sign / Parking Structure                  11c.00: Hospital Identification Sign / Hospital Entrance</p>	<p>11d.00: Pavilion Identification Sign                  11e.00: Pavilion / Ambulance Entry Identification Sign                  12a.00: Area Identification Sign / Large Wall Mount                  12b.00: Area Identification Sign / Medium Wall Mount                  12c.00: Area Identification Sign / Small Wall Mount                  13a.00: Tenant Identification Sign / Large Wall Mount                  13b.00: Tenant Identification Sign / Small Wall Mount                  13c.00: Tenant Identification Sign / Large Non-Compliant</p>	<p>14a.00: Building Address Numbers / Pendant Mount                  14b.00: Building Address Numbers / Large Wall Mount                  14c.00: Building Address Numbers / Small Wall Mount                  14d.00: Building Address Numbers / Navarre Parking Structure                  14e.00: Building Address Numbers / Canopy Mount                  14f.00: Building Address Numbers / Orchard Parking Structure                  15a.00: Building Directory / Wall Mount / Large                  15b.00: Building Directory / Wall Mount / Small</p>
---	--	---	---	--

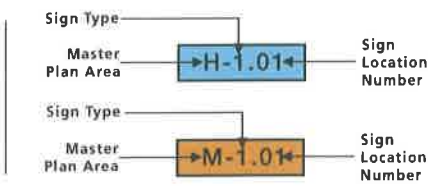

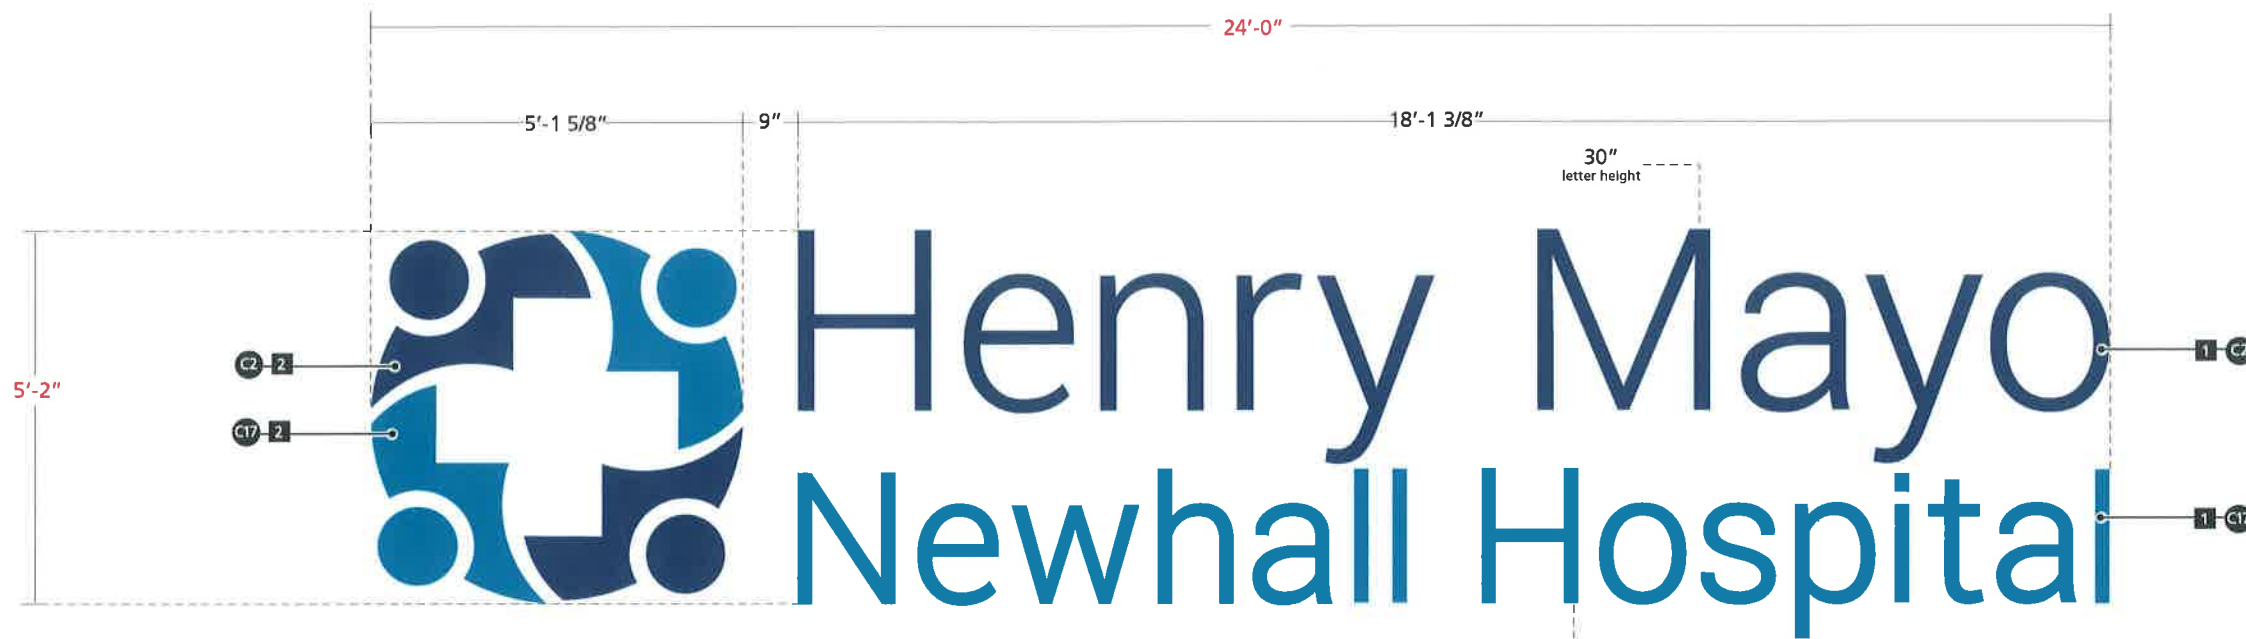


Scale: 3/8" = 1'-0"

**Sign Type: 11a.00**  
**Hospital Identification Sign / Hospital Tower**

Fabricated aluminum, reverse channel letters and logo with white Halo illumination via internal, LED light fixtures.

Sign Area per sign: 124.0 Square Feet

Total Aggregate Sign Area this Sign Type: 124.0 Square Feet

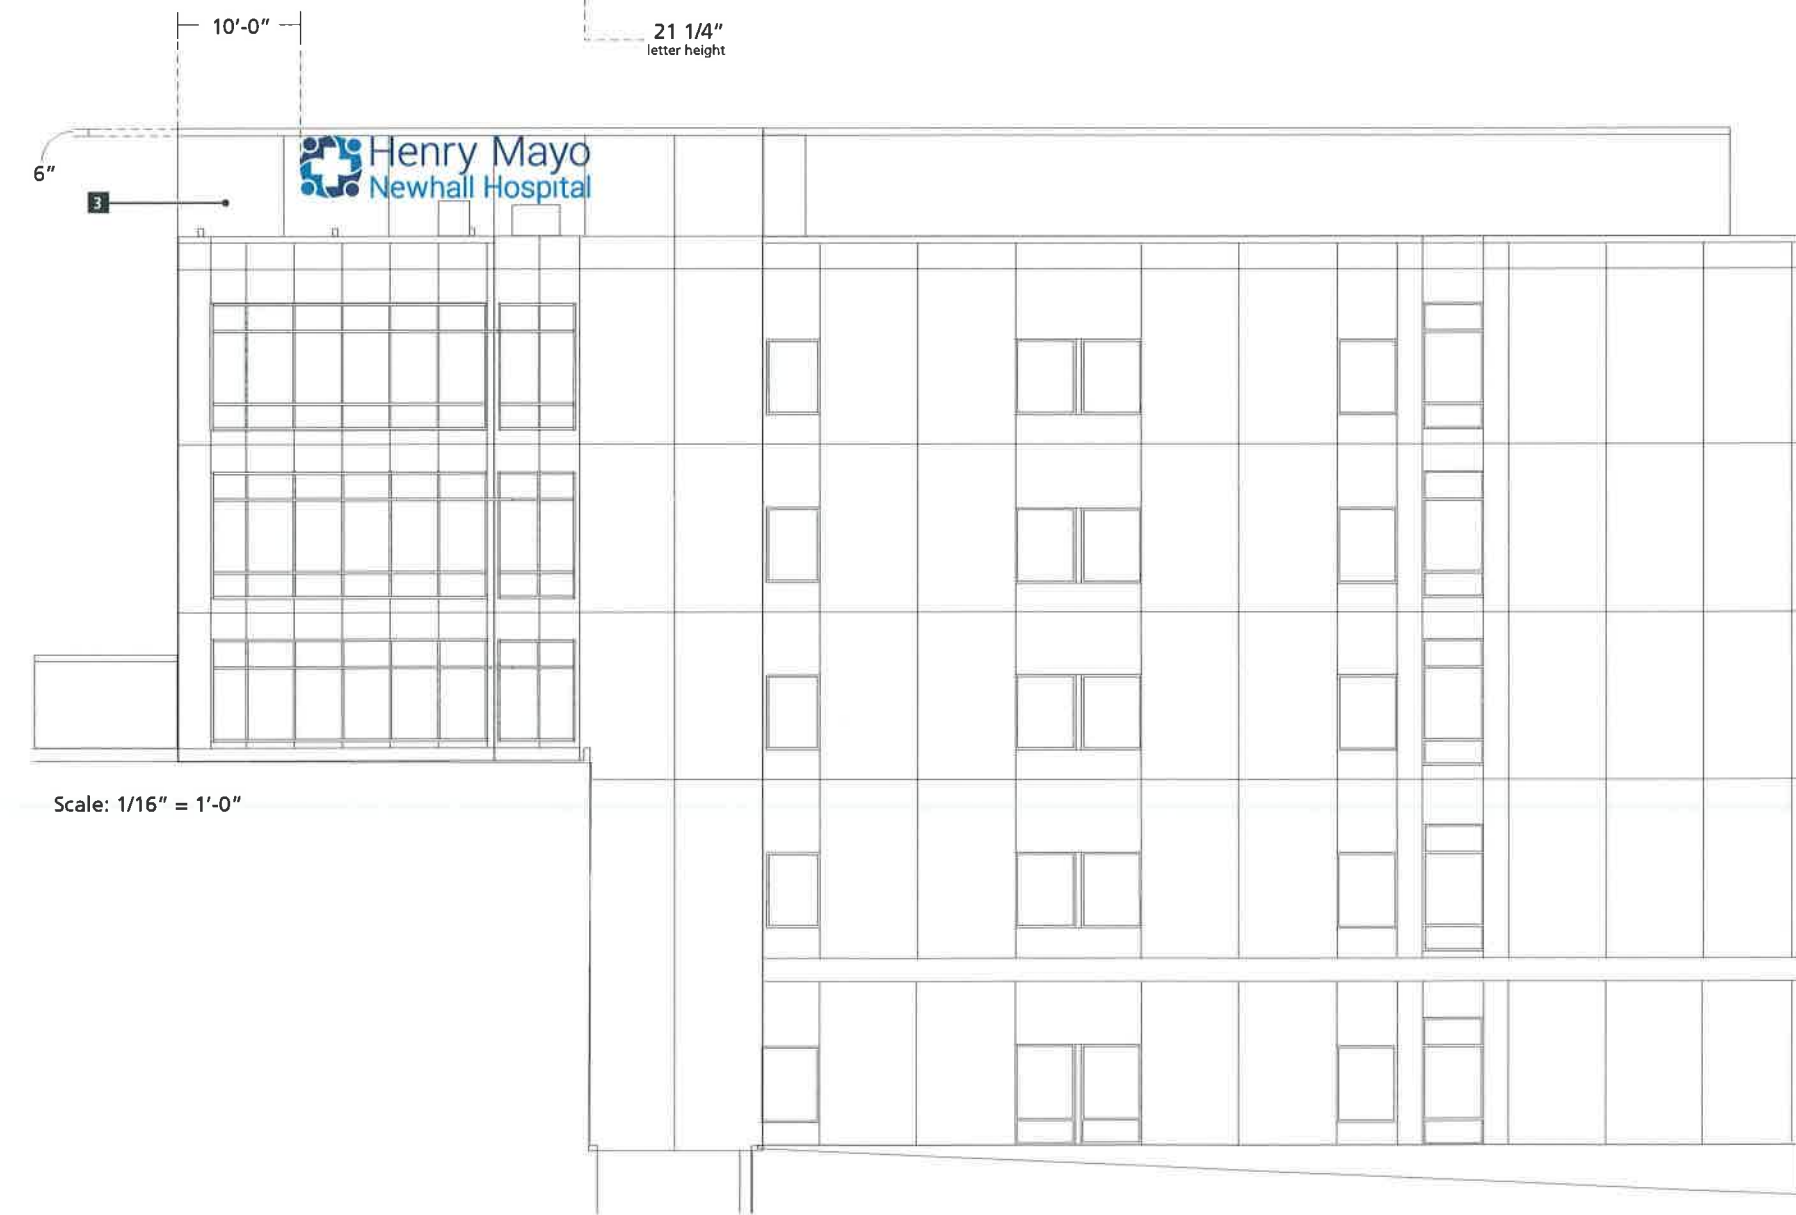

Scale: 1/16" = 1'-0"

**GENERAL SPECIFICATIONS**

- 1 4" deep fabricated aluminum reverse channel letters with white Halo-illumination via internal LED light fixtures.
- 2 4" deep fabricated aluminum reverse channel logo with white Halo-illumination via internal LED light fixtures.
- 3 Existing wall surface.

**COLOR / FINISH SPECIFICATIONS**

- C1 Painted to match Pantone 430C (Gray)
- C2 Painted to match Dulux ICI A1397 (Ribbon Dance)
- C3 Aluminum (standard Apco) Brushed #4 Finish.
- C4 Painted to match Matthews Paint #48102 (Silver Rose Matalic)
- C5 Painted to match Matthews Paint #60866 (Sandstone)
- C6 Stainless Steel Brushed #4 Finish
- C7 Acrylic #2447 (Milky White)
- C8 Vinyl 3M 3630-20 (White)
- C9 Travertine tile Ivory Premium (filled and honed)
- C10 Slate tile (Butterscotch)
- C11 Painted to match Matthews Paint #923 (Matte Black)
- C12 Painted to match Pantone 485C (Red)
- C13 Vinyl #220-511 (Medium Grey)
- C14 Vinyl #220-53 (Cardinal Red)
- C15 Vinyl 3M 480-82 (Ruby Red Reflective)
- C16 Vinyl #220-11 (White Reflective)
- C17 Painted to match Pantone 640C (Light Blue)

**Sign Type: 11b.00**  
**Hospital Identification Sign / Parking Structure**

Fabricated aluminum, reverse channel letters and logo with white Halo illumination via internal, LED light fixtures.

Sign Area per sign: 69.0 Square Feet



Total Aggregate Sign Area this Sign Type: 69.0 Square Feet

**GENERAL SPECIFICATIONS**

- 1 4" deep fabricated aluminum reverse channel letters with white Halo-illumination via internal LED light fixtures.
- 2 4" deep fabricated aluminum reverse channel logo with white Halo-illumination via internal LED light fixtures.
- 3 Existing steel wall structure.

**COLOR / FINISH SPECIFICATIONS**

- C1 Painted to match Pantone 430C (Gray)
- C2 Painted to match Dulux ICI A1397 (Ribbon Dance)
- C3 Aluminum (standard Apco) Brushed #4 Finish.
- C4 Painted to match Matthews Paint #48102 (Silver Rose Matalic)
- C5 Painted to match Matthews Paint #60866 (Sandstone)
- C6 Stainless Steel Brushed #4 Finish
- C7 Acrylic #2447 (Milky White)
- C8 Vinyl 3M 3630-20 (White)
- C9 Travertine tile Ivory Premium (filled and honed)
- C10 Slate tile (Butterscotch)
- C11 Painted to match Matthews Paint #923 (Matte Black)
- C12 Painted to match Pantone 485C (Red)
- C13 Vinyl #220-511 (Medium Grey)
- C14 Vinyl #220-53 (Cardinal Red)
- C15 Vinyl 3M 480-82 (Ruby Red Reflective)
- C16 Vinyl #220-11 (White Reflective)
- C17 Painted to match Pantone 640C (Light Blue)

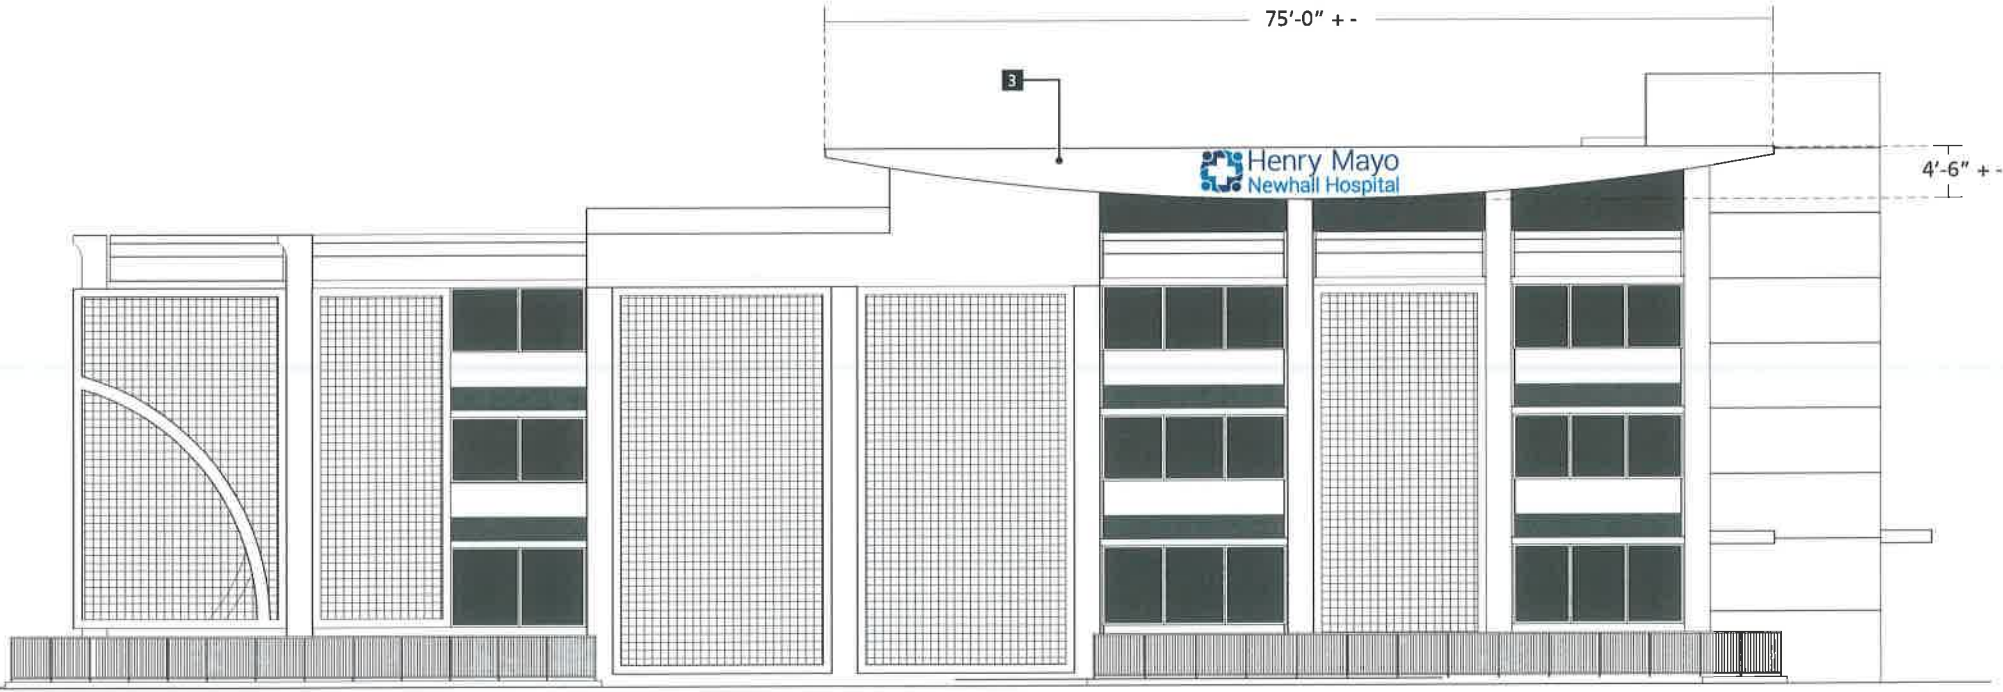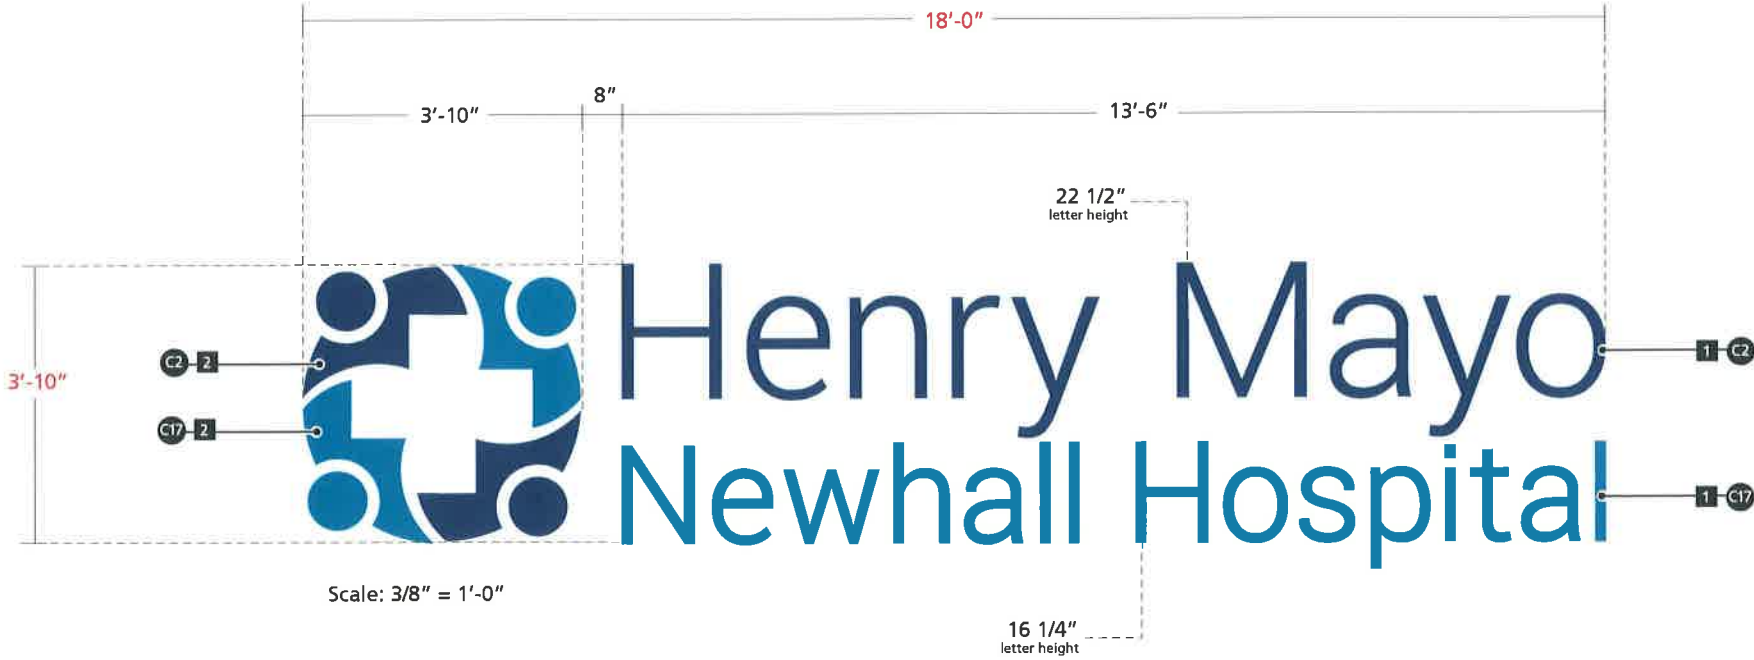


**Sign Type: 11c.00**  
**Hospital Identification Sign / Hospital Entrance**

Fabricated aluminum, reverse channel letters and logo with white Halo illumination via internal, LED light fixtures.

Sign Area per sign: 72.0 Square Feet

Total Aggregate Sign Area this Sign Type: 72.0 Square Feet

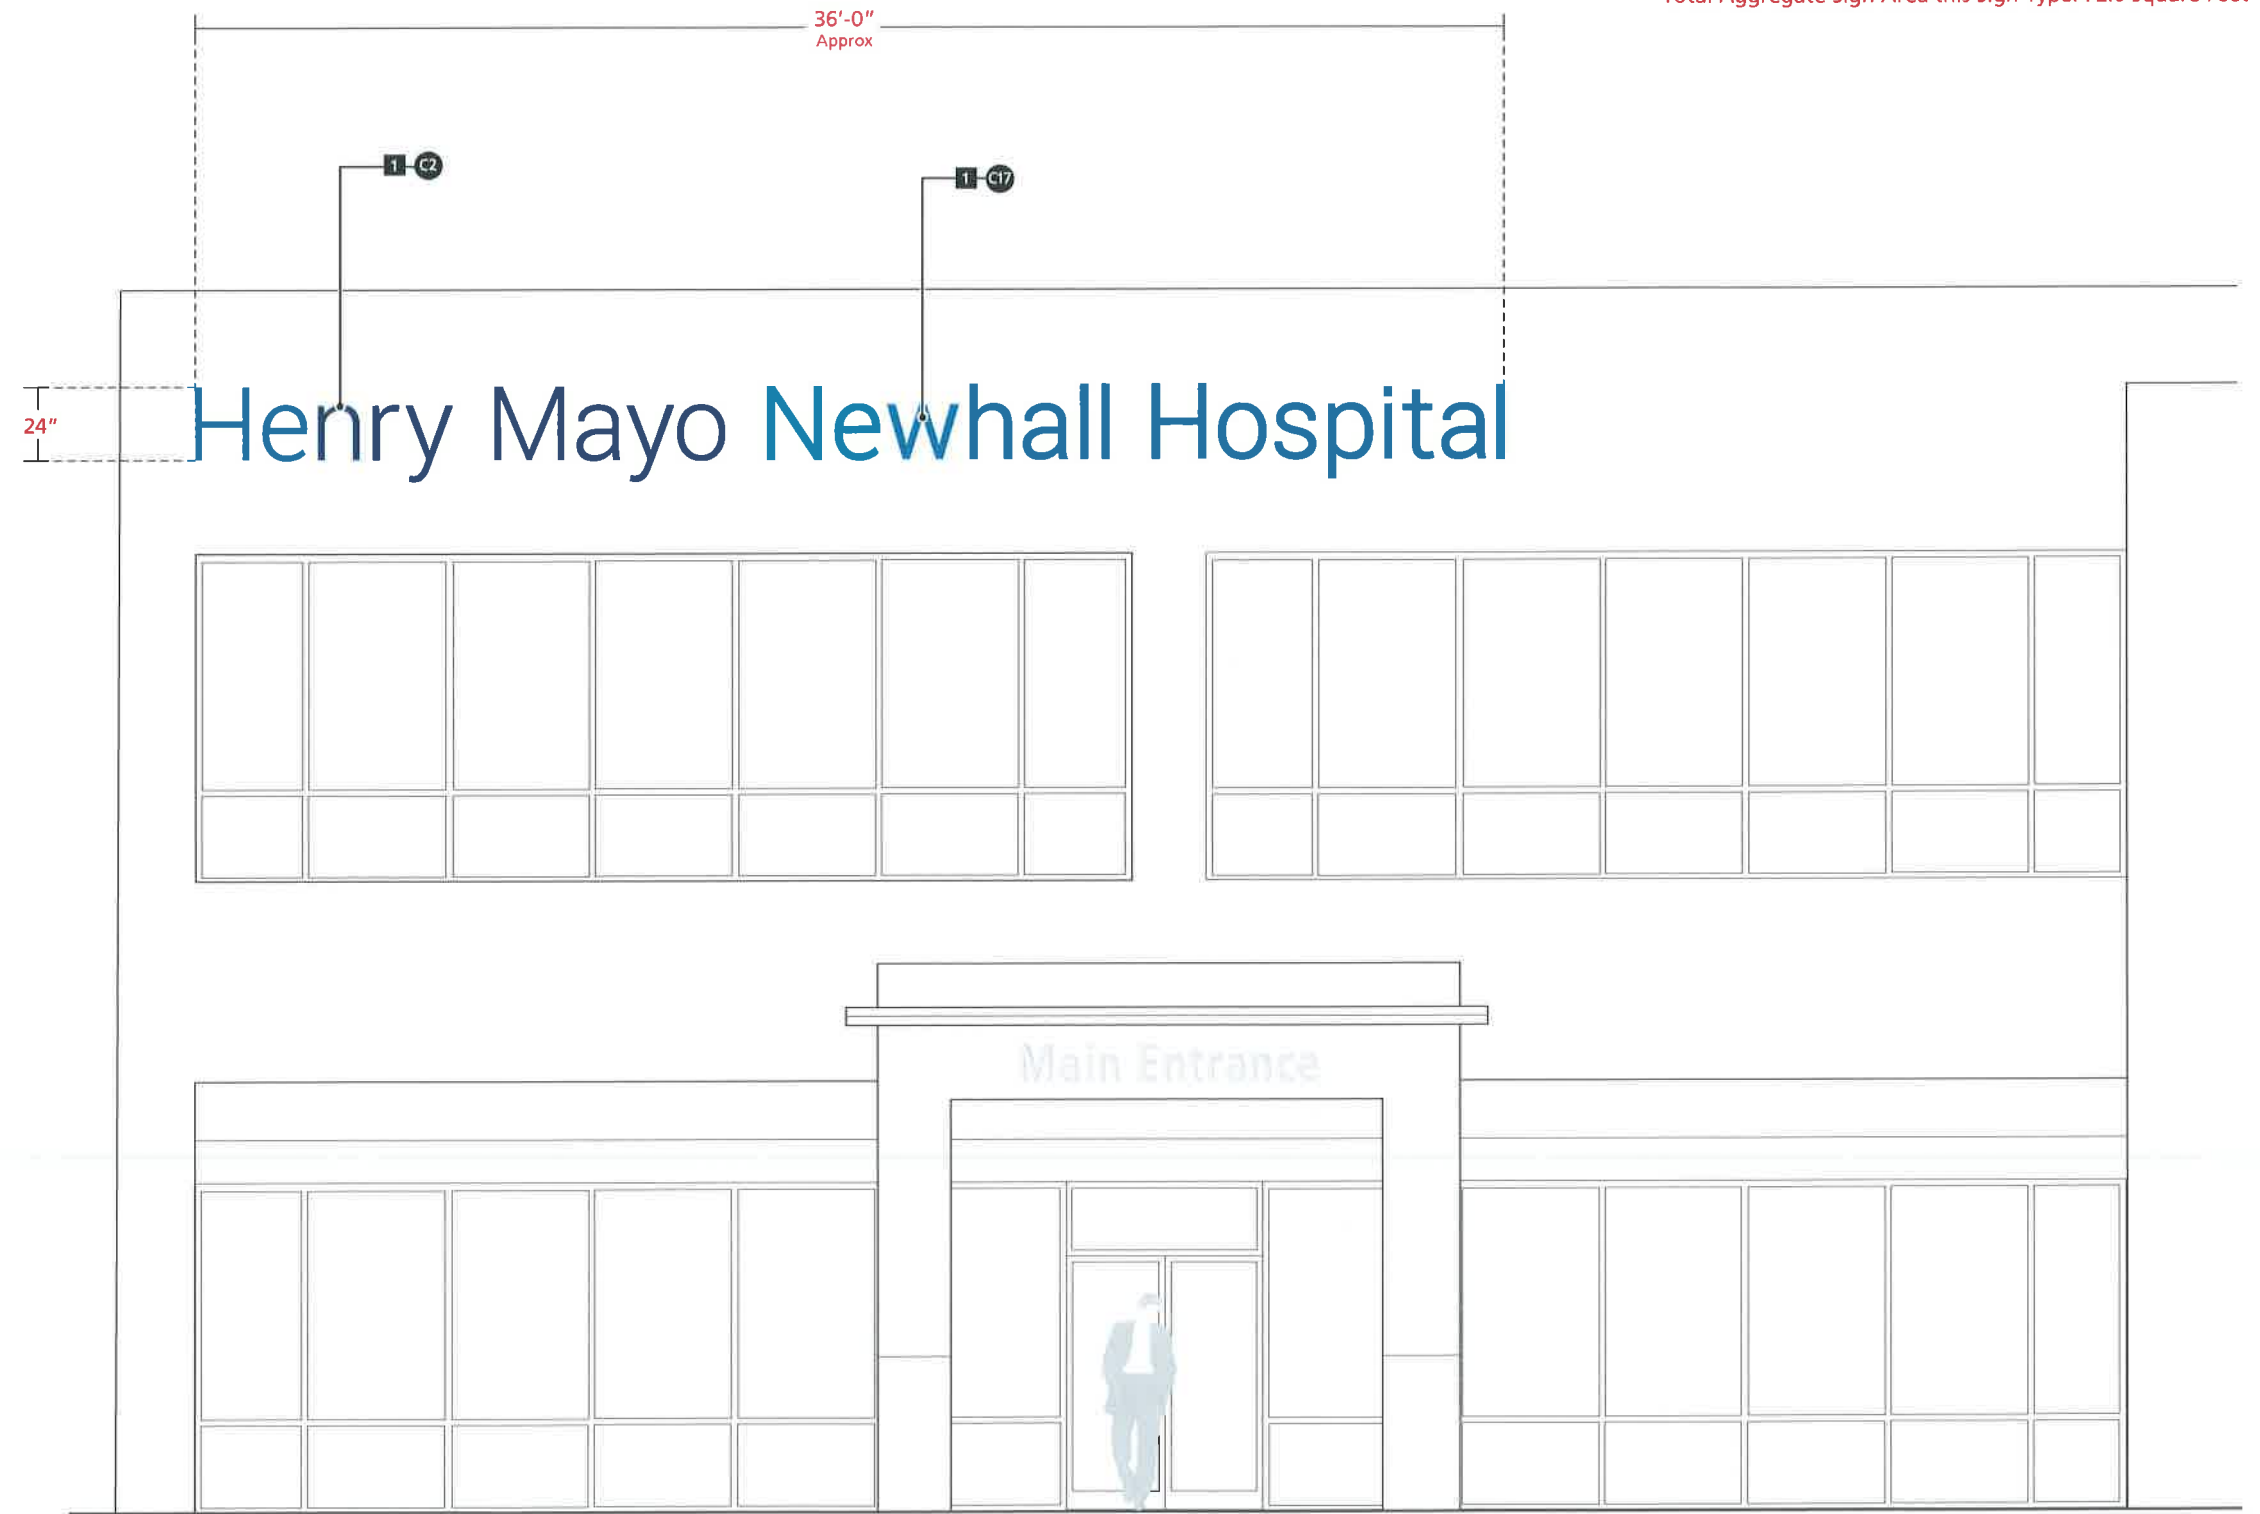

**GENERAL SPECIFICATIONS**

- 1 4" deep fabricated aluminum reverse channel letters with white Halo-illumination via internal LED light fixtures.
- 2 Existing wall surface.

**COLOR / FINISH SPECIFICATIONS**

- C1 Painted to match Pantone 430C (Gray)
- C2 Painted to match Dulux ICI A1397 (Ribbon Dance)
- C3 Aluminum (standard Apco) Brushed #4 Finish.
- C4 Painted to match Matthews Paint #48102 (Silver Rose Matalic)
- C5 Painted to match Matthews Paint #60866 (Sandstone)
- C6 Stainless Steel Brushed #4 Finish
- C7 Acrylic #2447 (Milky White)
- C8 Vinyl 3M 3630-20 (White)
- C9 Travertine tile Ivory Premium (filled and honed)
- C10 Slate tile (Butterscotch)
- C11 Painted to match Matthews Paint #923 (Matte Black)
- C12 Painted to match Pantone 485C (Red)
- C13 Vinyl #220-511 (Medium Grey)
- C14 Vinyl #220-53 (Cardinal Red)
- C15 Vinyl 3M 480-82 (Ruby Red Reflective)
- C16 Vinyl #220-11 (White Reflective)
- C17 Painted to match Pantone 640C (Light Blue)



Scale: 3/16" = 1'-0"

**Sign Type: 11d.00**  
**Pavilion Identification Sign**

Fabricated aluminum, reverse channel letters and logo with white Halo illumination via internal, LED light fixtures.

Sign Area per sign: 20.01 Square Feet

Total Aggregate Sign Area this Sign Type: 20.01 Square Feet

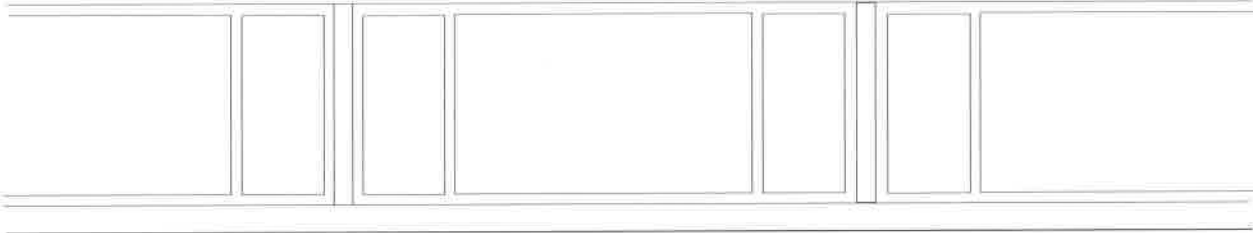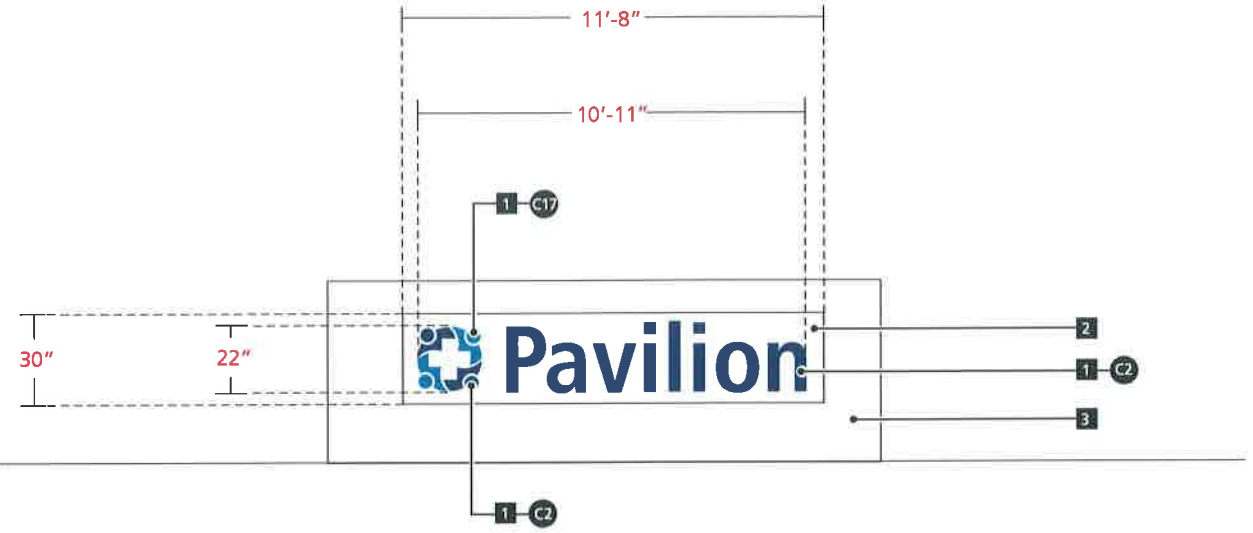

**GENERAL SPECIFICATIONS**


- 1 4" deep fabricated aluminum reverse channel letters with white Halo-illumination via internal LED light fixtures.
- 2 2" deep fabricated aluminum wireway painted to match building color.
- 3 Existing wall surface.

**COLOR / FINISH SPECIFICATIONS**

- C1 Painted to match Pantone 430C (Gray)
- C2 Painted to match Dulux ICI A1397 (Ribbon Dance)
- C3 Aluminum (standard Apco) Brushed #4 Finish.
- C4 Painted to match Matthews Paint #48102 (Silver Rose Matalic)
- C5 Painted to match Matthews Paint #60866 (Sandstone)
- C6 Stainless Steel Brushed #4 Finish
- C7 Acrylic #2447 (Milky White)
- C8 Vinyl 3M 3630-20 (White)
- C9 Travertine tile Ivory Premium (filled and honed)
- C10 Slate tile (Butterscotch)
- C11 Painted to match Matthews Paint #923 (Matte Black)
- C12 Painted to match Pantone 485C (Red)
- C13 Vinyl #220-511 (Medium Grey)
- C14 Vinyl #220-53 (Cardinal Red)
- C15 Vinyl 3M 480-82 (Ruby Red Reflective)
- C16 Vinyl #220-11 (White Reflective)
- C17 Painted to match Pantone 640C (Light Blue)



Scale: 3/16" = 1'-0"

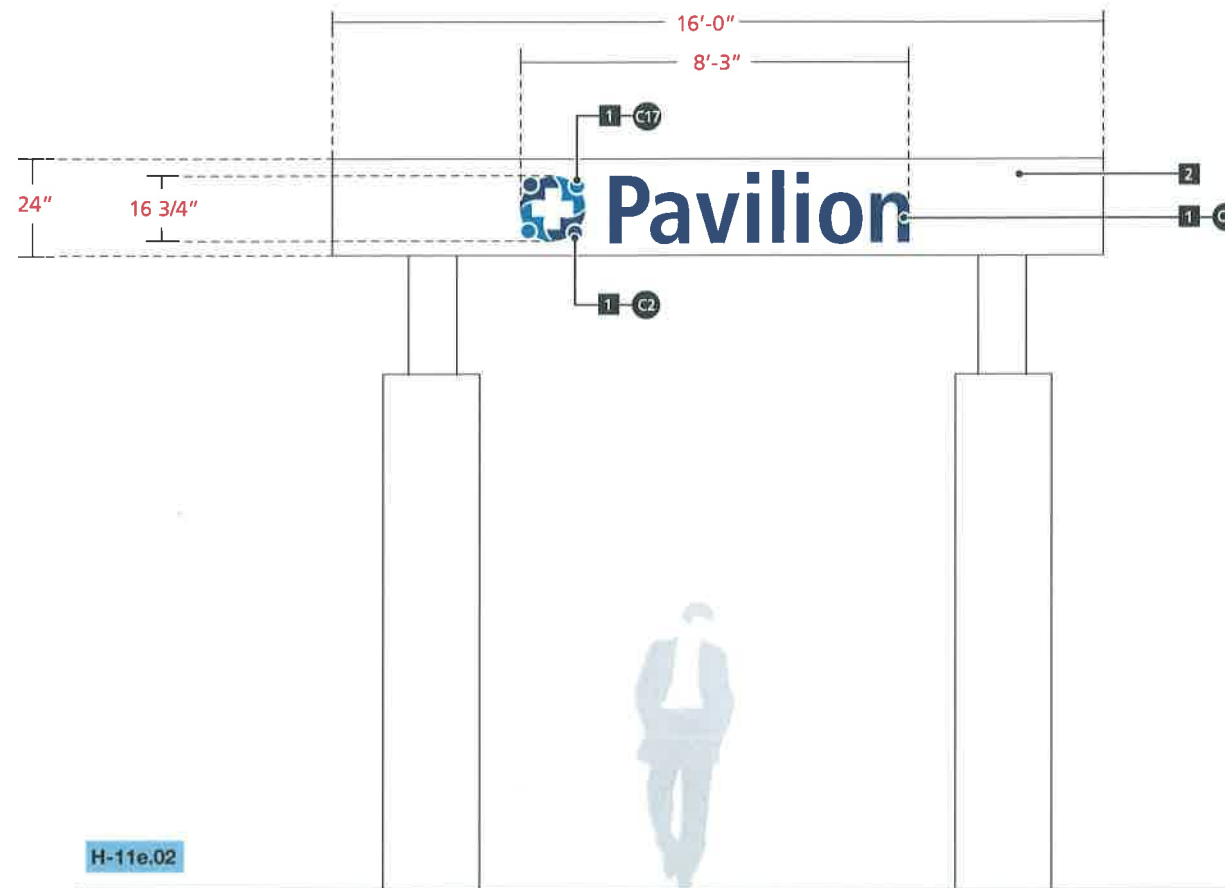

**Sign Type: 11e.00**  
**Pavilion / Ambulance Entry Identification Sign**

Fabricated aluminum, reverse channel letters and logo with white Halo illumination via internal, LED light fixtures.

Sign H-11e.01 Sign Area: 13.26 Square Feet  
 Sign H-11e.02 Sign Area: 11.52 Square Feet

Total Aggregate Sign Area this Sign Type: 24.78 Square Feet


**GENERAL SPECIFICATIONS**

- 1 4" deep fabricated aluminum reverse channel letters with white Halo-illumination via internal LED light fixtures.
- 2 Existing wall surface.

**COLOR / FINISH SPECIFICATIONS**

- C1 Painted to match Pantone 430C (Gray)
- C2 Painted to match Dulux ICI A1397 (Ribbon Dance)
- C3 Aluminum (standard Apco) Brushed #4 Finish.
- C4 Painted to match Matthews Paint #48102 (Silver Rose Matalic)
- C5 Painted to match Matthews Paint #60866 (Sandstone)
- C6 Stainless Steel Brushed #4 Finish
- C7 Acrylic #2447 (Milky White)
- C8 Vinyl 3M 3630-20 (White)
- C9 Travertine tile Ivory Premium (filled and honed)
- C10 Slate tile (Butterscotch)
- C11 Painted to match Matthews Paint #923 (Matte Black)
- C12 Painted to match Pantone 485C (Red)
- C13 Vinyl #220-511 (Medium Grey)
- C14 Vinyl #220-53 (Cardinal Red)
- C15 Vinyl 3M 480-82 (Ruby Red Reflective)
- C16 Vinyl #220-11 (White Reflective)
- C17 Painted to match Pantone 640C (Light Blue)


H-11e.02

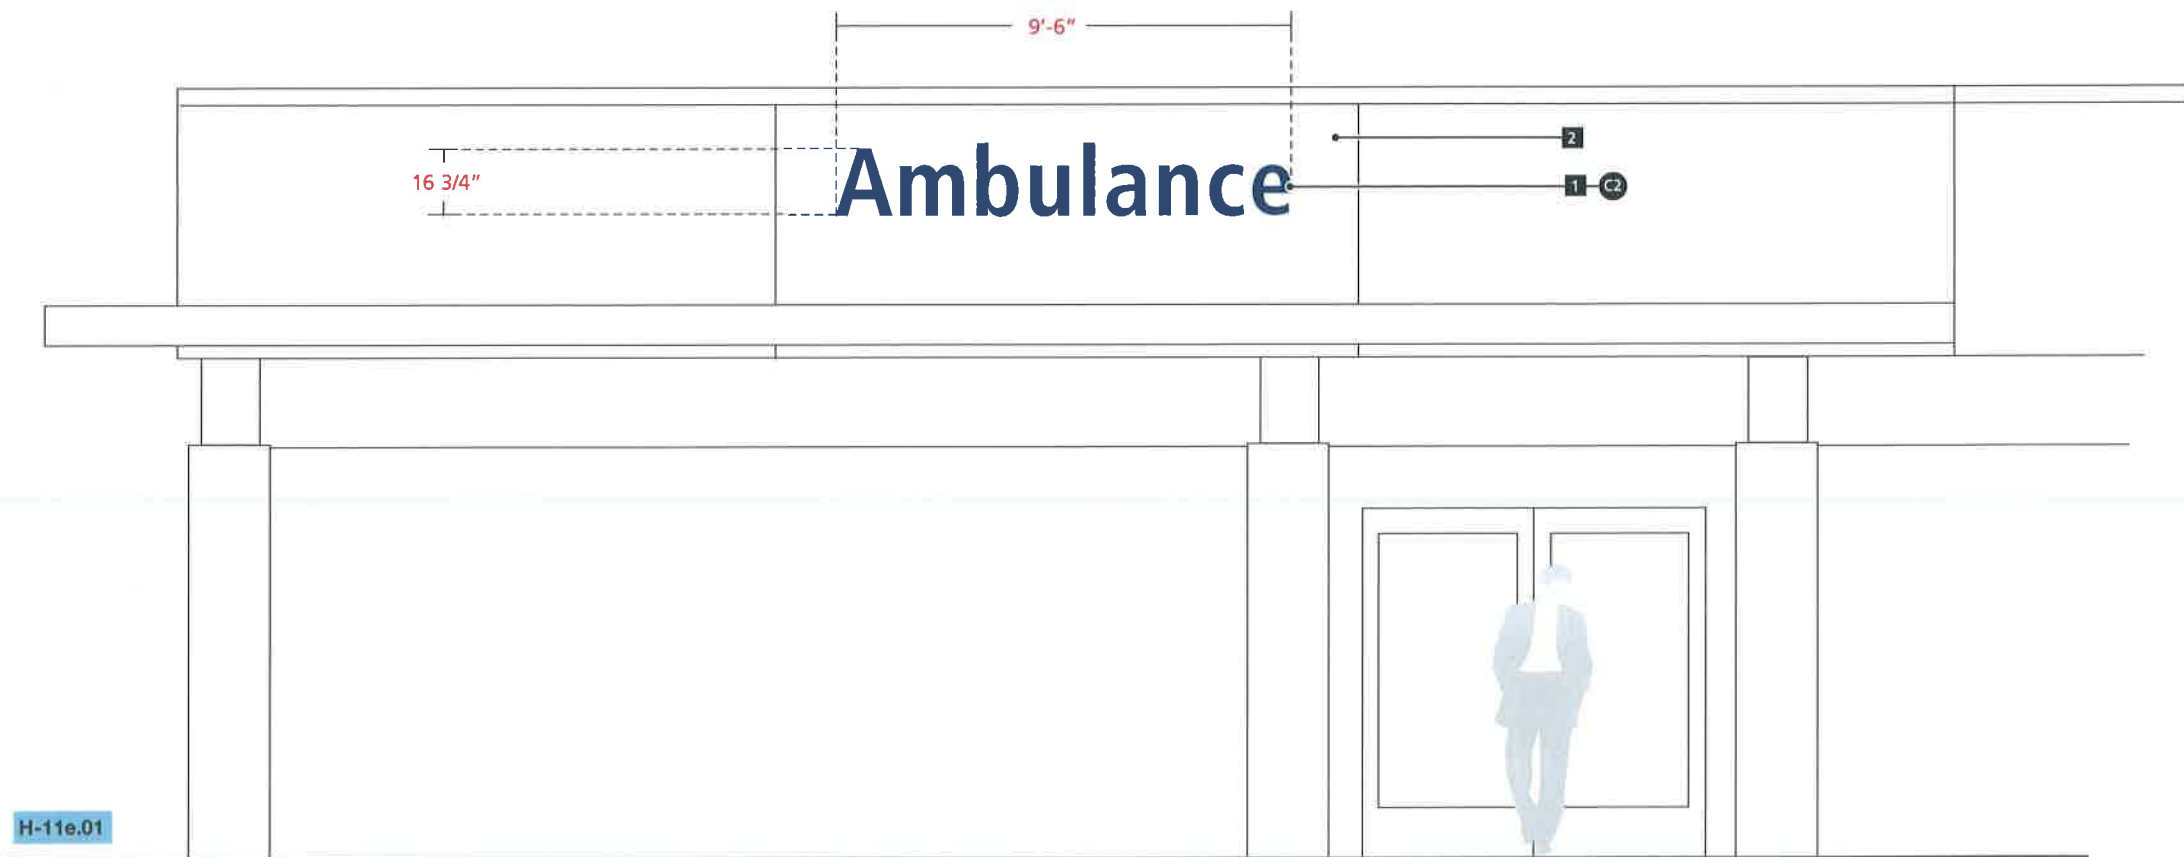


H-11e.01

Scale: 1/4" = 1'-0"


**Future Wall Signage**  
 Future buildings requiring Area Identification wall signs shall comply with the size, aesthetic and mechanical standards indicated in this Master Sign Program.

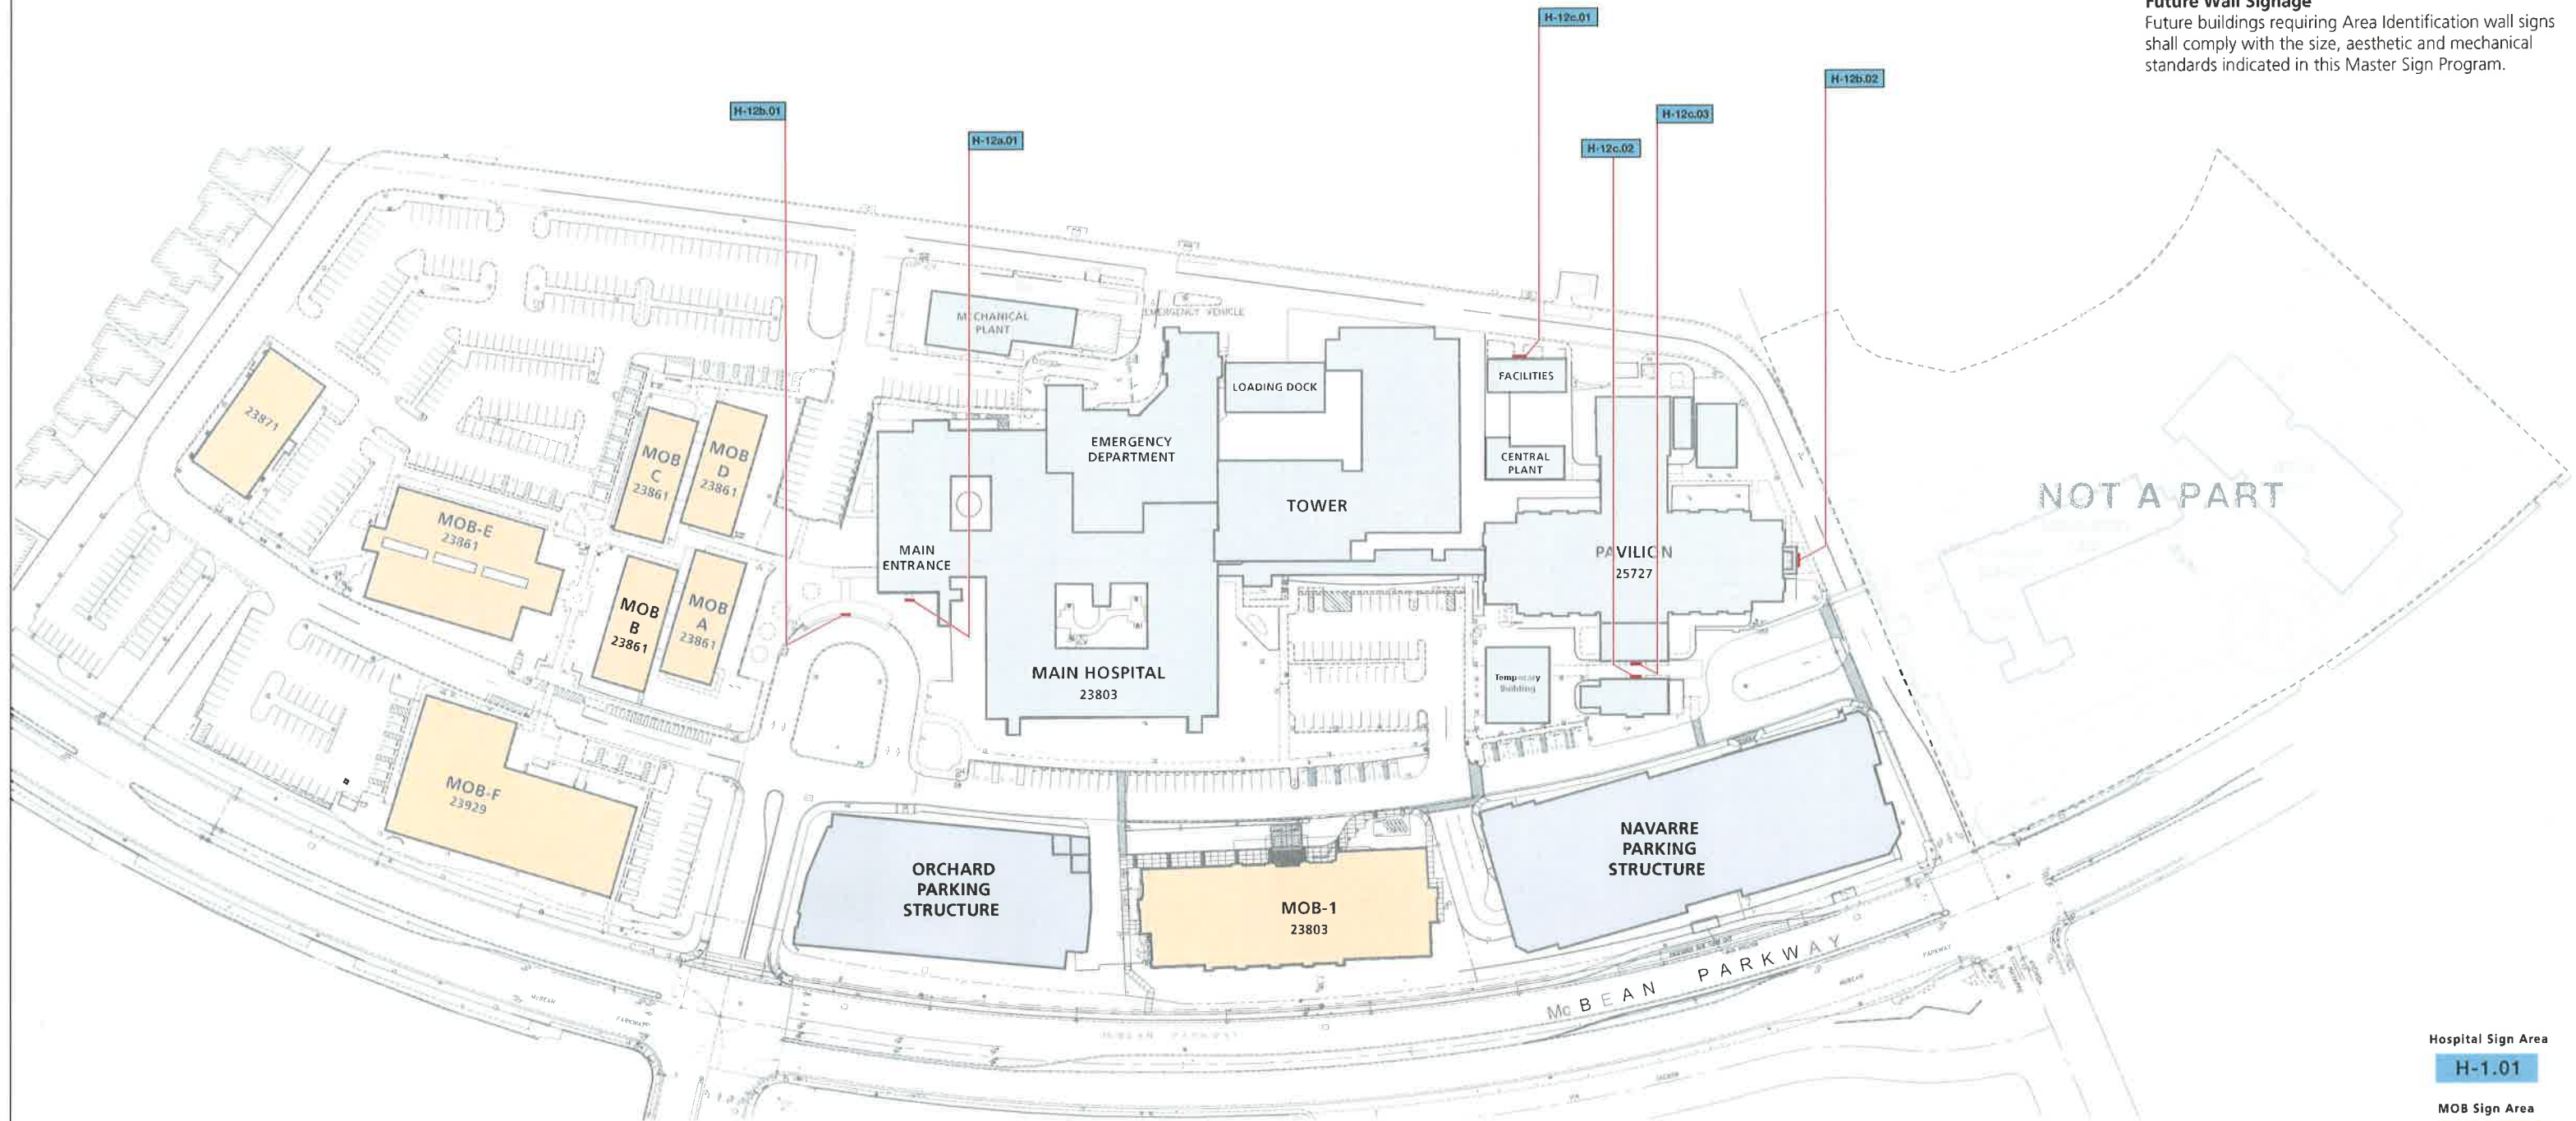

- Hospital Sign Area  
H-1.01
- MOB Sign Area  
M-1.01

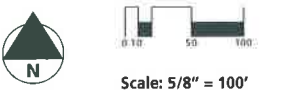

SIGN TYPE KEY				
1a.00: Entry Monument Sign	4b.00: Emergency Identification Sign / Small Wall Mount	7c.00: Pedestrian Directional Sign / Small	11d.00: Pavilion Identification Sign	14a.00: Building Address Numbers / Pendant Mount
1b.00: Entry Monument Sign / Emergency	5a.00: Parking Identification Sign / Beam Mount	8.00: Campus Directory & Map	11e.00: Pavilion / Ambulance Entry Identification Sign	14b.00: Building Address Numbers / Large Wall Mount
2a.00: Vehicular Directional Sign / Emergency	5b.00: Parking Identification Sign / Flag Mount / Large	9a.00: Building / Service Identification	12a.00: Area Identification Sign / Large Wall Mount	14c.00: Building Address Numbers / Small Wall Mount
2b.00: Vehicular Directional Sign / Large	5c.00: Parking Identification Sign / Flag Mount / Small	9b.00: Building Address / Tenant Identification	12b.00: Area Identification Sign / Medium Wall Mount	14d.00: Building Address Numbers / Navarre Parking Structure
2c.00: Vehicular Directional Sign / Small	6a.00: Parking Lot Identification Sign / Large	10.00: Building Tenant Directory	12c.00: Area Identification Sign / Small Wall Mount	14e.00: Building Address Numbers / Canopy Mount
3.00: Emergency Directional Sign	6b.00: Parking Lot Identification Sign / Small	11a.00: Hospital Identification Sign / Hospital Tower	13a.00: Tenant Identification Sign / Large Wall Mount	14f.00: Building Address Numbers / Orchard Parking Structure
4a.00: Emergency Identification Sign / Large Wall Mount	7a.00: Pedestrian Directional Sign / Large	11b.00: Hospital Identification Sign / Parking Structure	13b.00: Tenant Identification Sign / Small Wall Mount	15a.00: Building Directory / Wall Mount / Large
	7b.00: Pedestrian Directional Sign / Medium	11c.00: Hospital Identification Sign / Hospital Entrance	13c.00: Tenant Identification Sign / Large Non-Compliant	15b.00: Building Directory / Wall Mount / Small

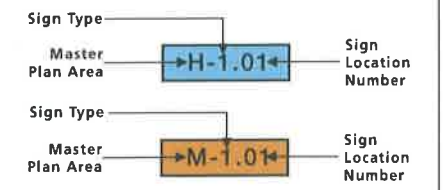




**Sign Type: 12a.00**  
**Area Identification Sign / Large Wall Mount**

Fabricated aluminum, reverse channel letters.


Sign Area per sign: 9.17 Square Feet

Total Aggregate Sign Area this Sign Type: 18.34 Square Feet

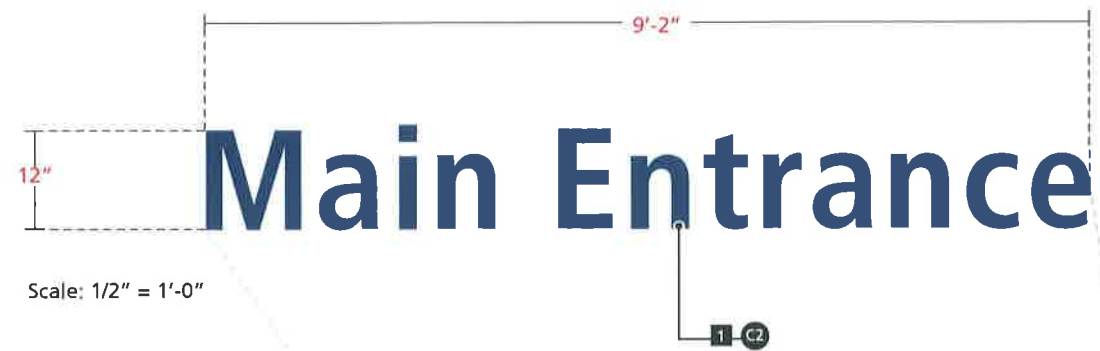

Scale: 1/2" = 1'-0"

Henry Mayo Newhall Hospital

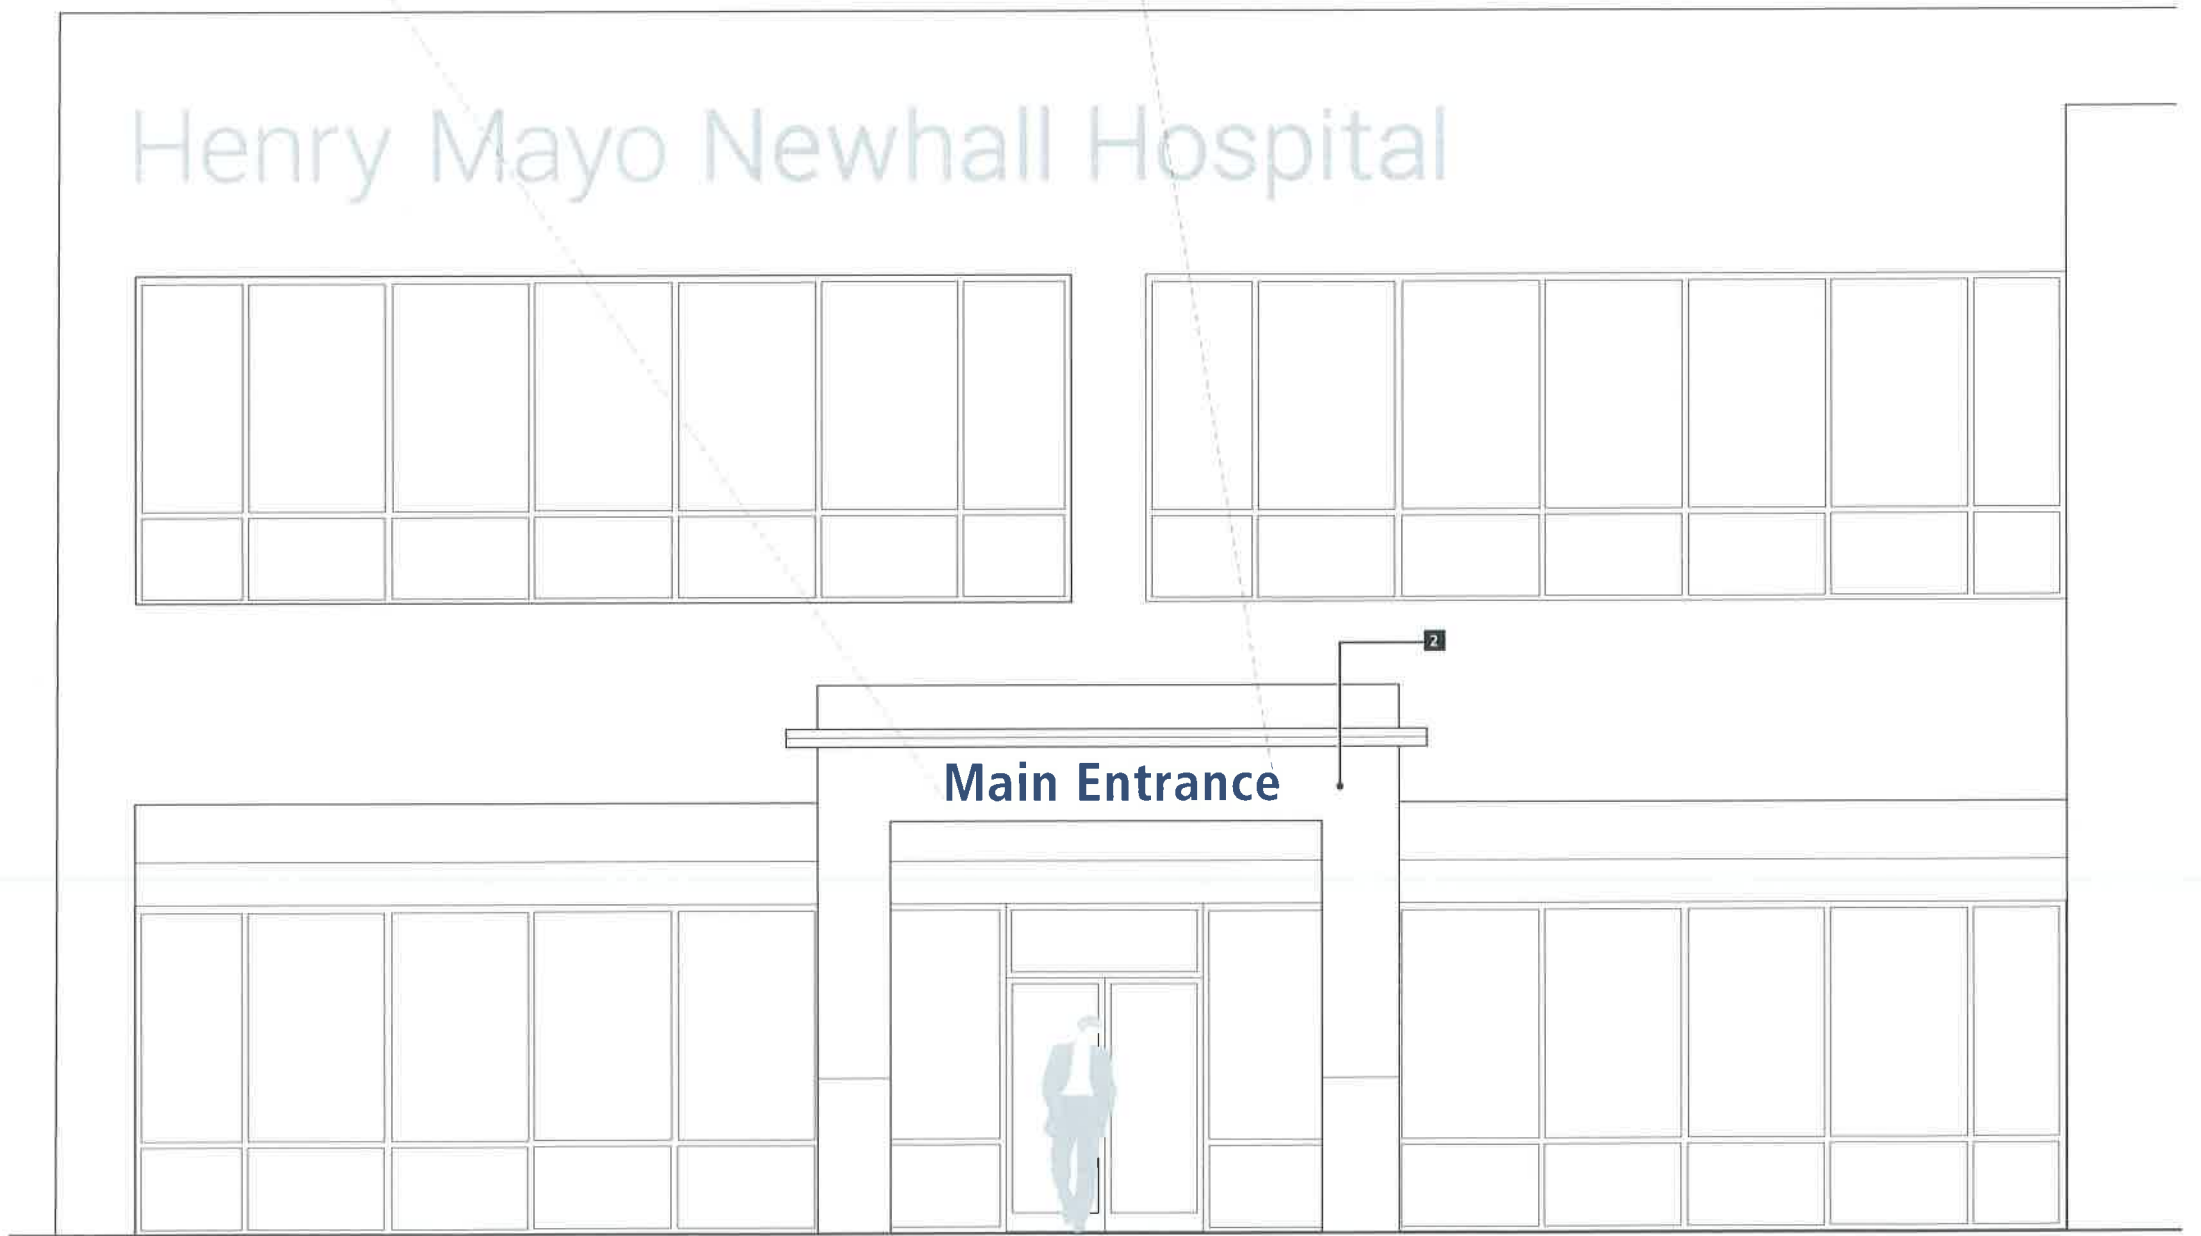

Scale: 3/16" = 1'-0"

**GENERAL SPECIFICATIONS**

- 1 2" deep fabricated aluminum reverse channel letters.
- 2 Existing wall surface.

**COLOR / FINISH SPECIFICATIONS**


- C1 Painted to match Pantone 430C (Gray)
- C2 Painted to match Dulux ICI A1397 (Ribbon Dance)
- C3 Aluminum (standard Apco) Brushed #4 Finish.
- C4 Painted to match Matthews Paint #48102 (Silver Rose Matalic)
- C5 Painted to match Matthews Paint #60866 (Sandstone)
- C6 Stainless Steel Brushed #4 Finish
- C7 Acrylic #2447 (Milky White)
- C8 Vinyl 3M 3630-20 (White)
- C9 Travertine tile Ivory Premium (filled and honed)
- C10 Slate tile (Butterscotch)
- C11 Painted to match Matthews Paint #923 (Matte Black)
- C12 Painted to match Pantone 485C (Red)
- C13 Vinyl #220-511 (Medium Grey)
- C14 Vinyl #220-53 (Cardinal Red)
- C15 Vinyl 3M 480-82 (Ruby Red Reflective)
- C16 Vinyl #220-11 (White Reflective)
- C17 Painted to match Pantone 640C (Light Blue)

**Sign Type: 12b.00**  
**Area Identification Sign / Medium Wall Mount**

Cut-out, dimensional aluminum plate letters.

Sign Area per sign: 7.37 Square Feet

Total Aggregate Sign Area this Sign Type: 14.74 Square Feet

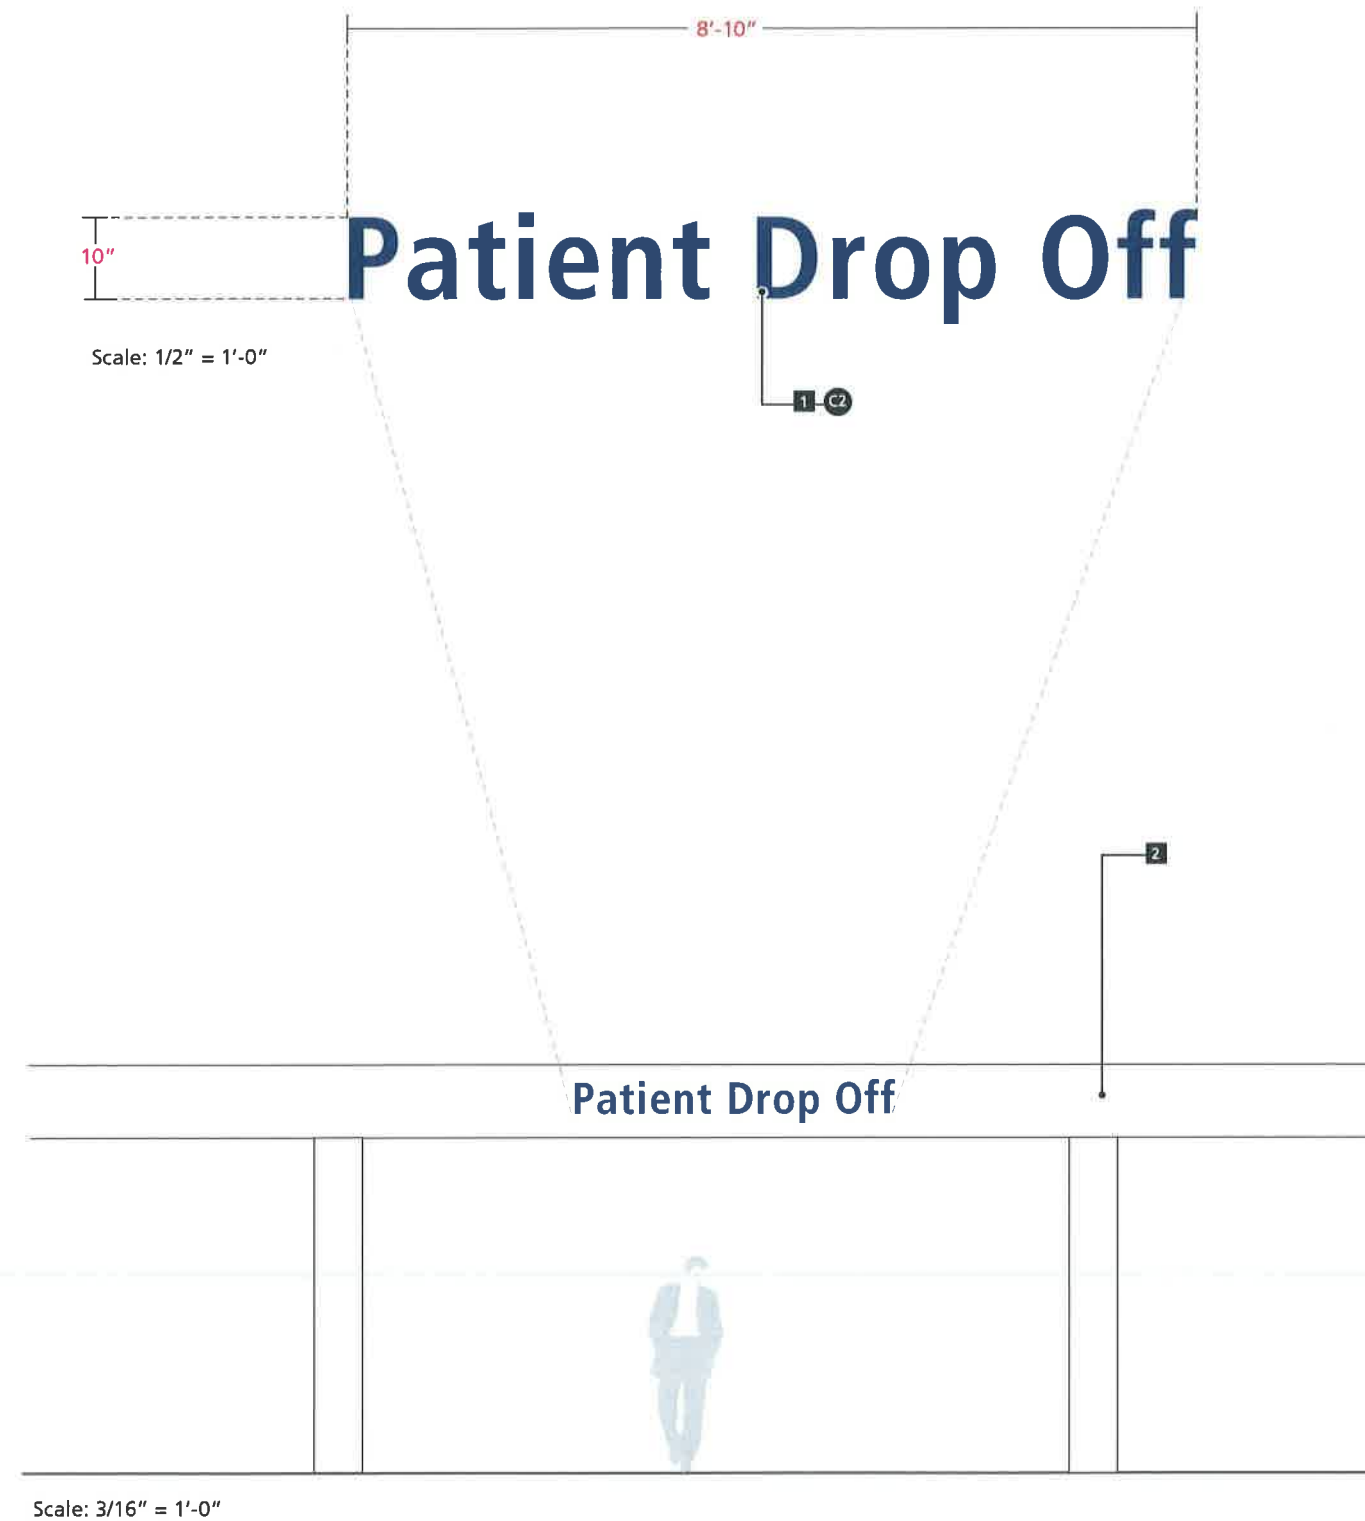

**GENERAL SPECIFICATIONS**

- 1 1" thick cut-out aluminum plate letters.
- 2 Existing wall surface.

**COLOR / FINISH SPECIFICATIONS**



- C1 Painted to match Pantone 430C (Gray)
- C2 Painted to match Dulux ICI A1397 (Ribbon Dance)
- C3 Aluminum (standard Apco) Brushed #4 Finish.
- C4 Painted to match Matthews Paint #48102 (Silver Rose Matalic)
- C5 Painted to match Matthews Paint #60866 (Sandstone)
- C6 Stainless Steel Brushed #4 Finish
- C7 Acrylic #2447 (Milky White)
- C8 Vinyl 3M 3630-20 (White)
- C9 Travertine tile Ivory Premium (filled and honed)
- C10 Slate tile (Butterscotch)
- C11 Painted to match Matthews Paint #923 (Matte Black)
- C12 Painted to match Pantone 485C (Red)
- C13 Vinyl #220-511 (Medium Grey)
- C14 Vinyl #220-53 (Cardinal Red)
- C15 Vinyl 3M 480-82 (Ruby Red Reflective)
- C16 Vinyl #220-11 (White Reflective)
- C17 Painted to match Pantone 640C (Light Blue)

**Sign Type: 12c.00**  
**Area Identification Sign / Small Wall Mount**

Cut-out, dimensional aluminum plate letters.

Sign Area per sign: 1.375 Square Feet

Total Aggregate Sign Area this Sign Type: 4.125 Square Feet

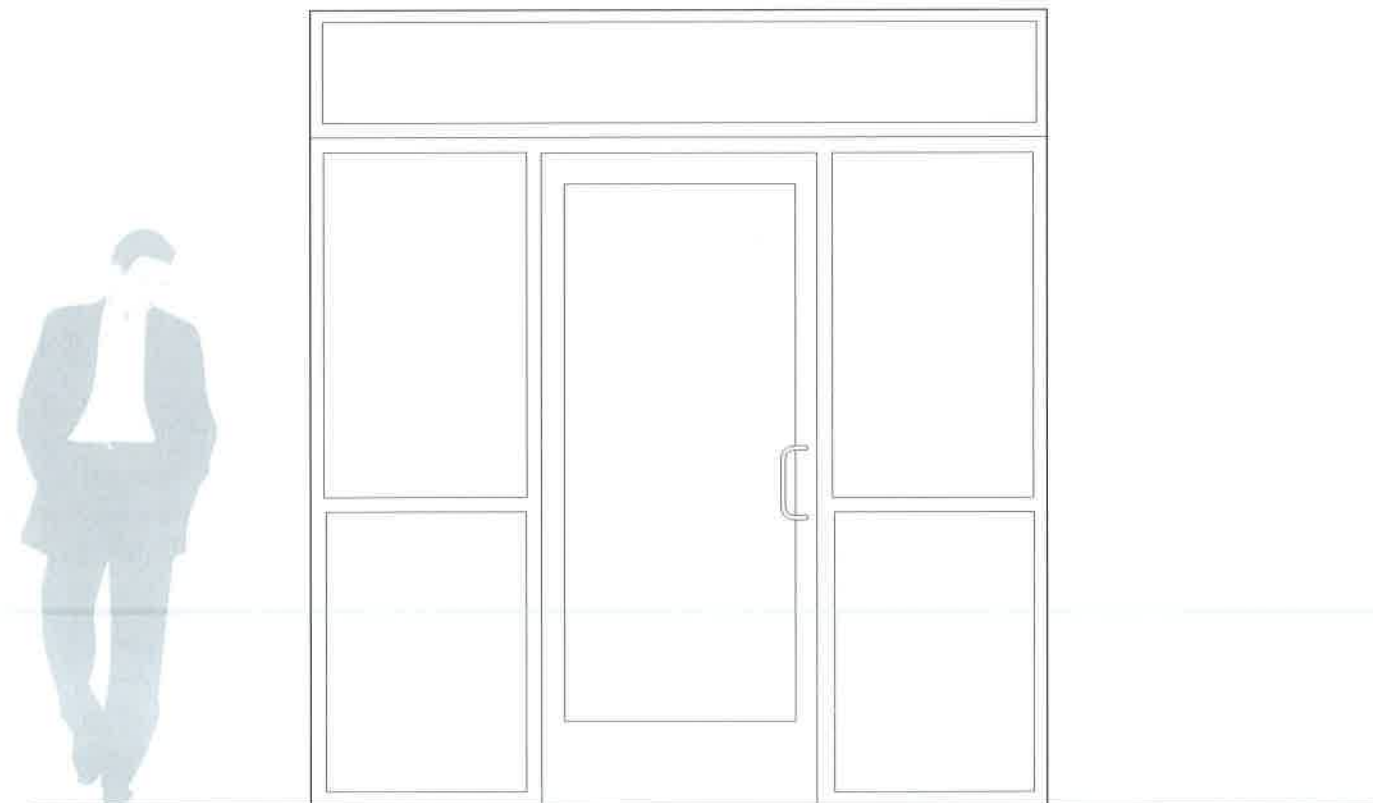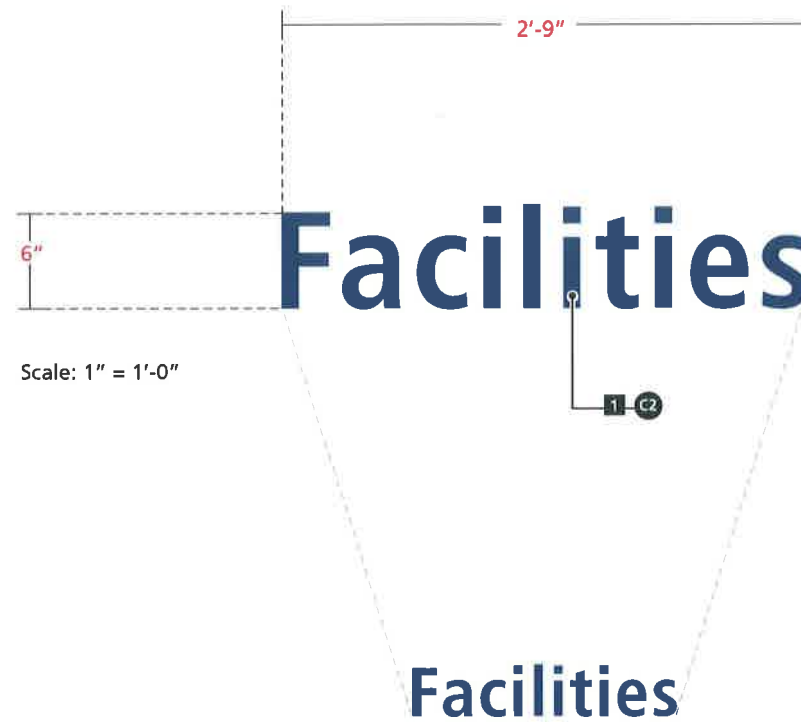

Scale: 1/2" = 1'-0"


**GENERAL SPECIFICATIONS**

- 1 1/2" thick cut-out aluminum plate letters.
- 2 Existing wall surface.


**COLOR / FINISH SPECIFICATIONS**

- C1 Painted to match Pantone 430C (Gray)
- C2 Painted to match Dulux ICI A1397 (Ribbon Dance)
- C3 Aluminum (standard Apco) Brushed #4 Finish.
- C4 Painted to match Matthews Paint #48102 (Silver Rose Matalic)
- C5 Painted to match Matthews Paint #60866 (Sandstone)
- C6 Stainless Steel Brushed #4 Finish
- C7 Acrylic #2447 (Milky White)
- C8 Vinyl 3M 3630-20 (White)
- C9 Travertine tile Ivory Premium (filled and honed)
- C10 Slate tile (Butterscotch)
- C11 Painted to match Matthews Paint #923 (Matte Black)
- C12 Painted to match Pantone 485C (Red)
- C13 Vinyl #220-511 (Medium Grey)
- C14 Vinyl #220-53 (Cardinal Red)
- C15 Vinyl 3M 480-82 (Ruby Red Reflective)
- C16 Vinyl #220-11 (White Reflective)
- C17 Painted to match Pantone 640C (Light Blue)


**Future Wall Signage**  
 Future buildings requiring Tenant Identification wall signs shall comply with the size, aesthetic and mechanical standards indicated in this Master Sign Program.

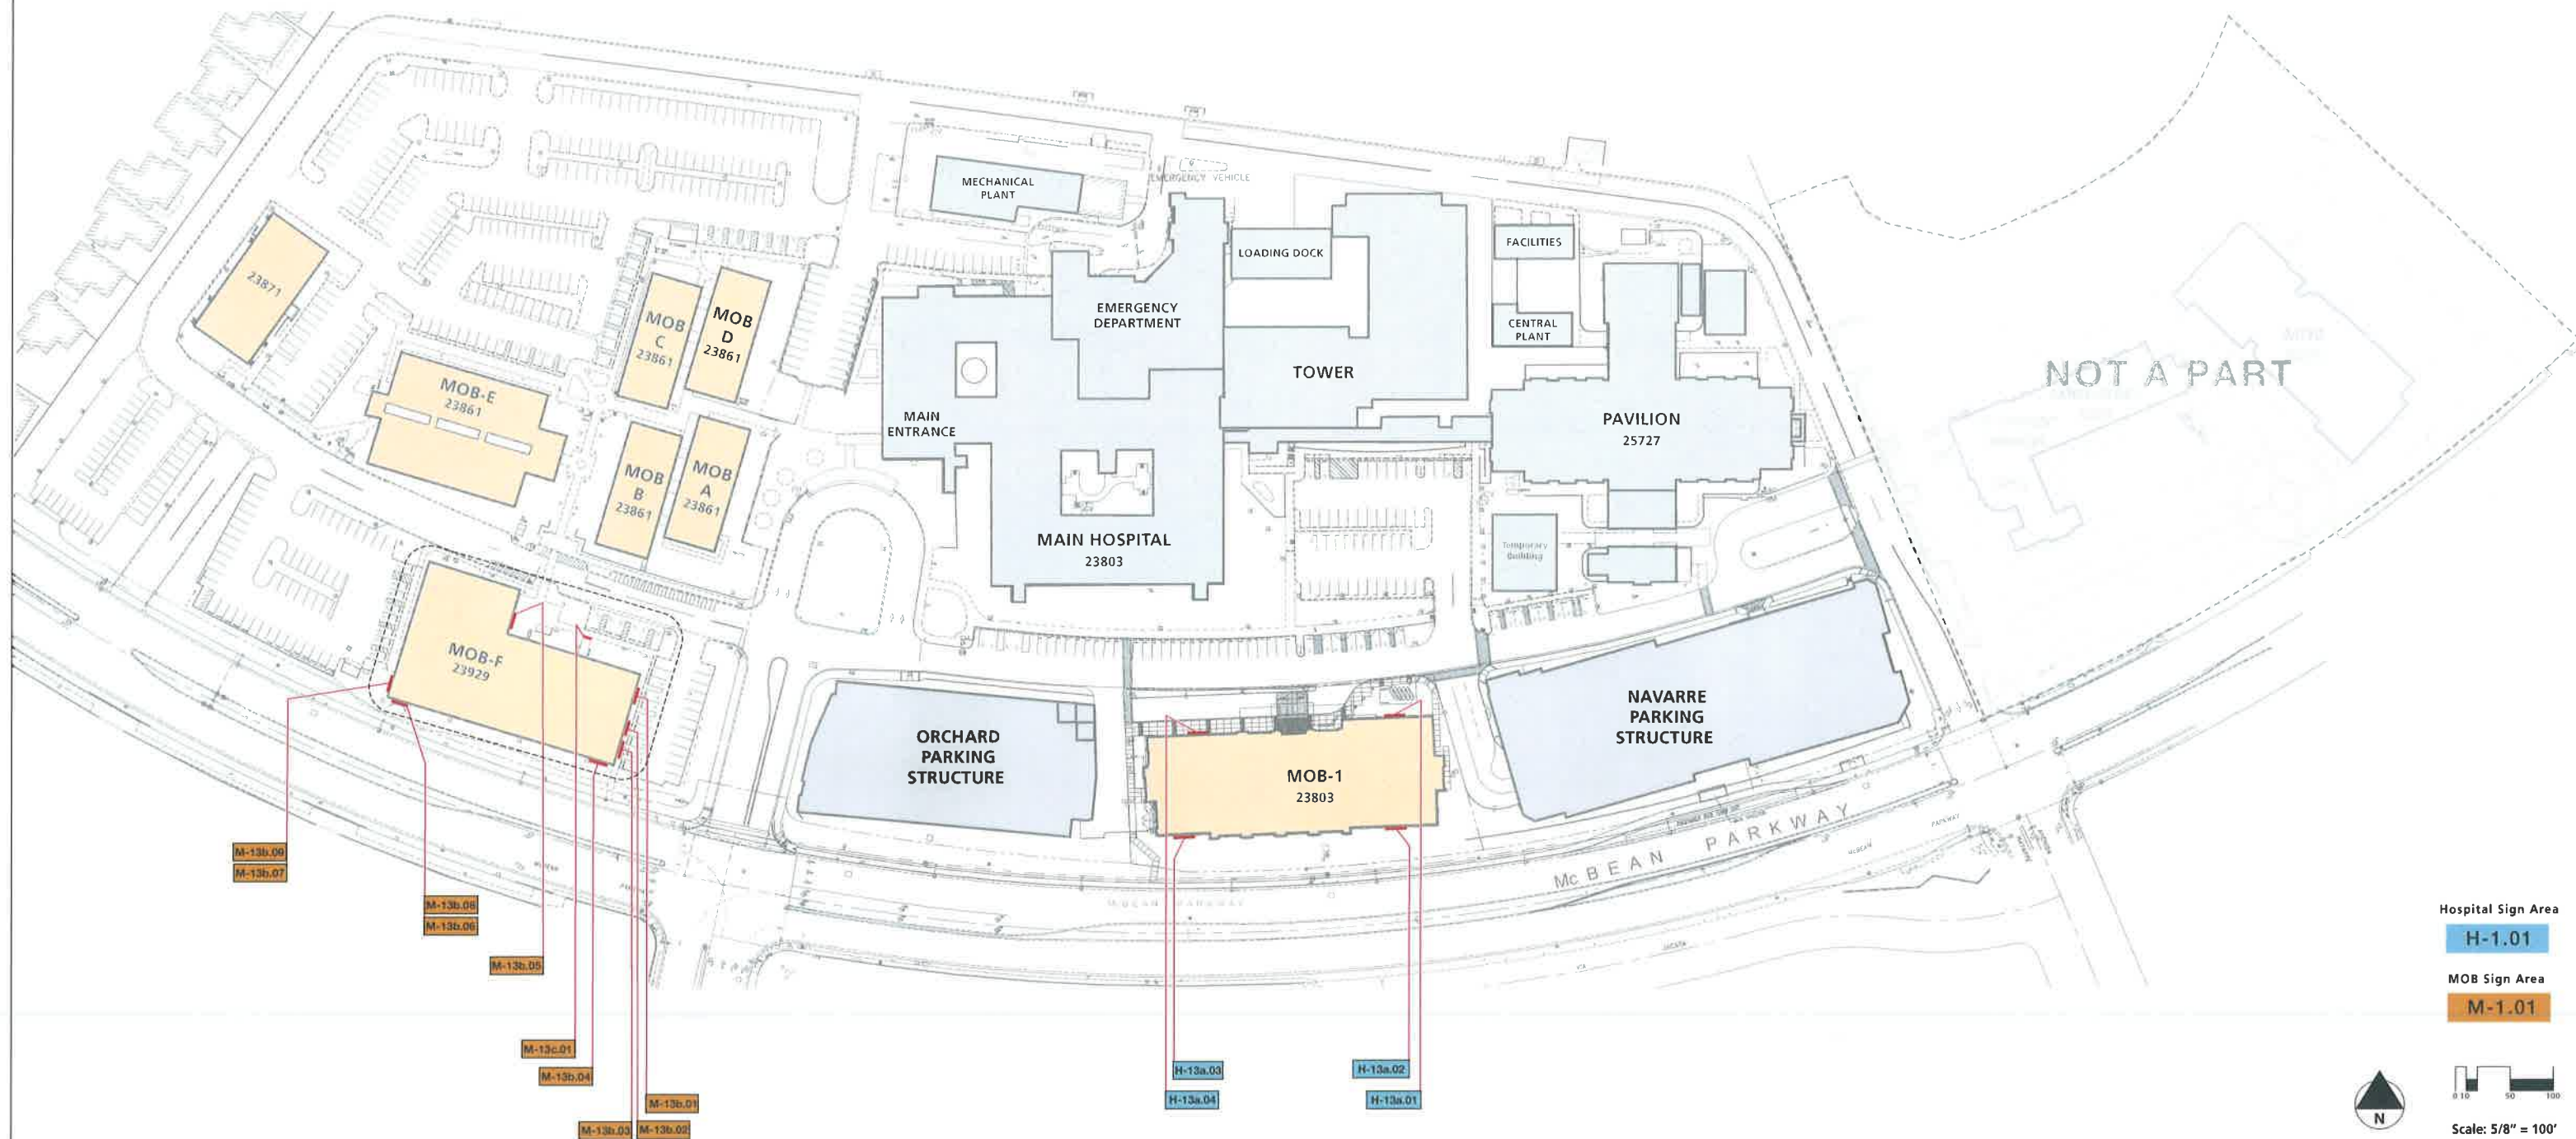

Hospital Sign Area  
**H-1.01**  
 MOB Sign Area  
**M-1.01**

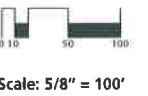

SIGN TYPE KEY				
1a.00: Entry Monument Sign	4b.00: Emergency Identification Sign / Small Wall Mount	7c.00: Pedestrian Directional Sign / Small	11d.00: Pavilion Identification Sign	14a.00: Building Address Numbers / Pendant Mount
1b.00: Entry Monument Sign / Emergency	5a.00: Parking Identification Sign / Beam Mount	8.00: Campus Directory & Map	11e.00: Pavilion / Ambulance Entry Identification Sign	14b.00: Building Address Numbers / Large Wall Mount
2a.00: Vehicular Directional Sign / Emergency	5b.00: Parking Identification Sign / Flag Mount / Large	9a.00: Building / Service Identification	12a.00: Area Identification Sign / Large Wall Mount	14c.00: Building Address Numbers / Small Wall Mount
2b.00: Vehicular Directional Sign / Large	5c.00: Parking Identification Sign / Flag Mount / Small	9b.00: Building Address / Tenant Identification	12b.00: Area Identification Sign / Medium Wall Mount	14d.00: Building Address Numbers / Navarre Parking Structure
2c.00: Vehicular Directional Sign / Small	6a.00: Parking Lot Identification Sign / Large	10.00: Building Tenant Directory	12c.00: Area Identification Sign / Small Wall Mount	14e.00: Building Address Numbers / Canopy Mount
3.00: Emergency Directional Sign	6b.00: Parking Lot Identification Sign / Small	11a.00: Hospital Identification Sign / Hospital Tower	13a.00: Tenant Identification Sign / Large Wall Mount	14f.00: Building Address Numbers / Orchard Parking Structure
4a.00: Emergency Identification Sign / Large Wall Mount	7a.00: Pedestrian Directional Sign / Large	11b.00: Hospital Identification Sign / Parking Structure	13b.00: Tenant Identification Sign / Small Wall Mount	15a.00: Building Directory / Wall Mount / Large
	7b.00: Pedestrian Directional Sign / Medium	11c.00: Hospital Identification Sign / Hospital Entrance	13c.00: Tenant Identification Sign / Large Non-Compliant	15b.00: Building Directory / Wall Mount / Small

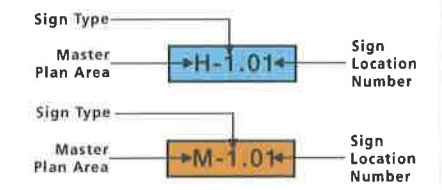

**Sign Type: 13a.00**  
**Tenant Identification Sign / Large Wall Mount**

Fabricated aluminum, reverse channel letters and logo with white Halo illumination via internal LED lighting.

Typestyle: Tenants option per Landlord approval.

Logo and Letter Color: Tenants option per Landlord approval.

Logo and Letter Height: 18" Maximum

Sign Area Height: 2'-0" Maximum

Sign Area Width: 26'-0" Maximum

Sign Area per sign : 52.0 Square Feet Maximum

Total Aggregate Sign Area this elevation 104.0 Square Feet Maximum

**GENERAL SPECIFICATIONS**

**1** 4" deep fabricated aluminum reverse channel letter with white Halo illumination via internal LED lighting.

**COLOR / FINISH SPECIFICATIONS**

**CTO** Tenants Option with Landlord approval.



H-13a.01



H-13a.04



Scale: 1/32" = 1'-0"

H-13a.01

H-13a.04

**Sign Type: 13a.00**  
**Tenant Identification Sign / Large Wall Mount**

Fabricated aluminum, reverse channel letters and logo with white Halo illumination via internal LED lighting.

Typestyle: Tenants option per Landlord approval.

Logo and Letter Color: Tenants option per Landlord approval.

Logo and Letter Height: 18" Maximum

Sign Area Height: 2'-0" Maximum

Sign Area Width: 26'-0" Maximum

Sign Area per sign : 52.0 Square Feet Maximum

Total Aggregate Sign Area this elevation 104.0 Square Feet Maximum

**GENERAL SPECIFICATIONS**


- 1 4" deep fabricated aluminum reverse channel letter with white Halo illumination via internal LED lighting.

**COLOR / FINISH SPECIFICATIONS**


- CTO Tenants Option with Landlord approval.



H-13a.03

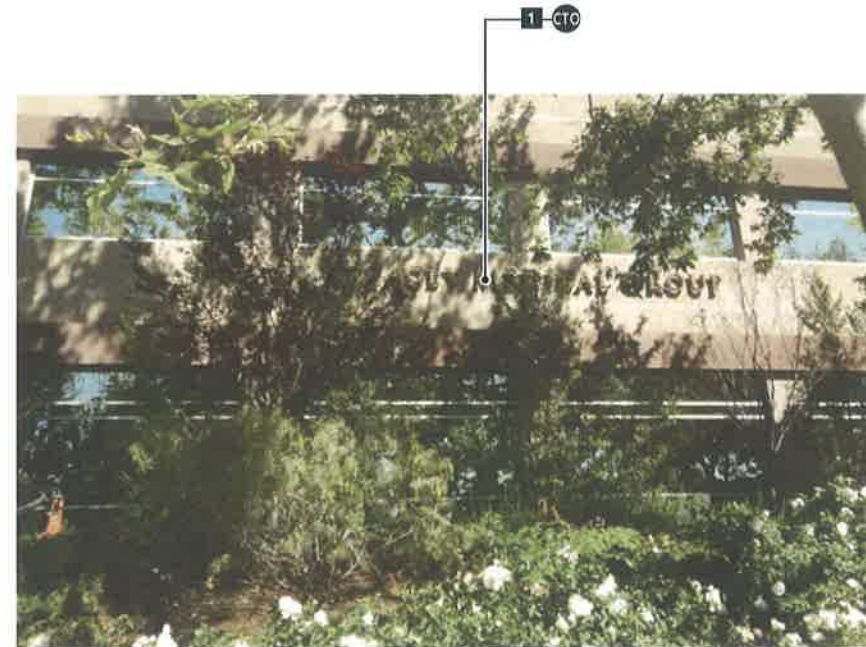

H-13a.02

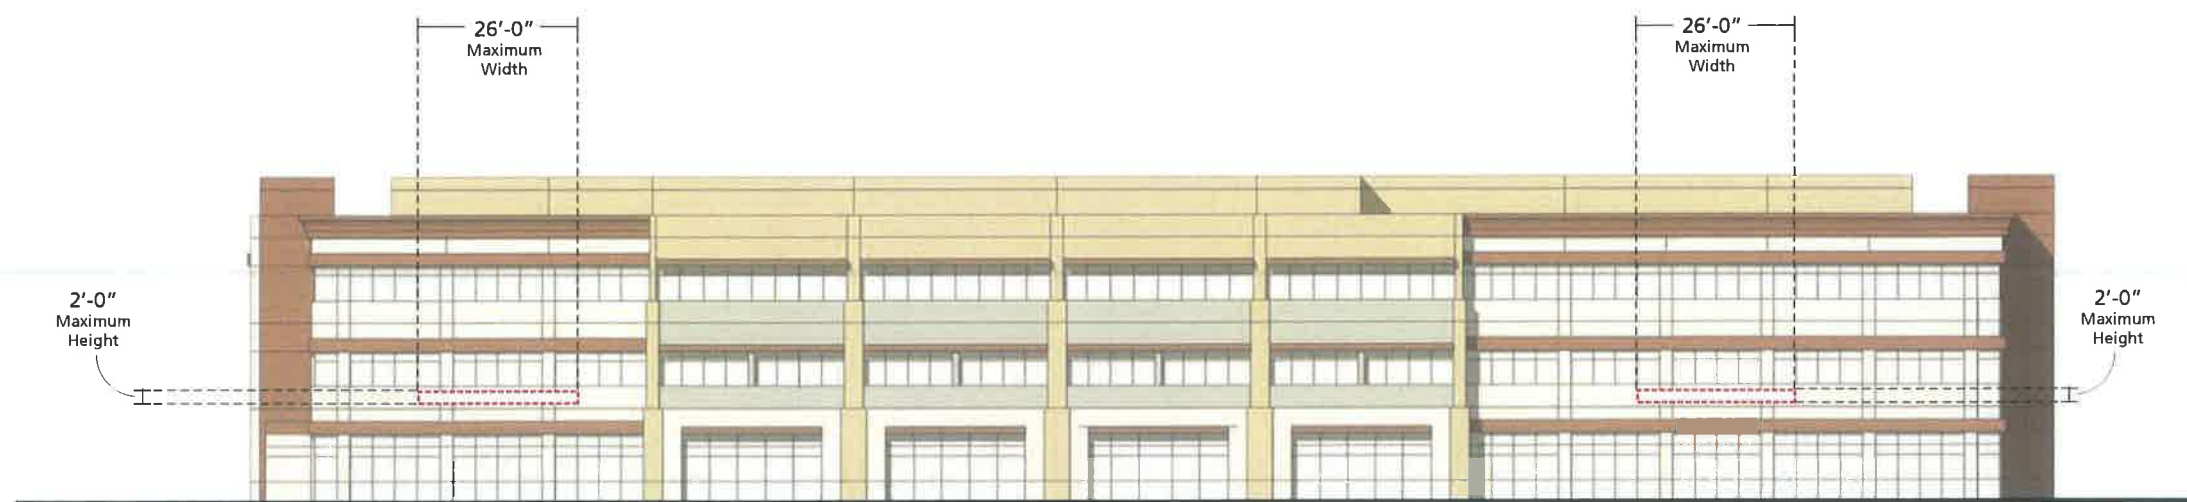

Scale: 1/32" = 1'-0"

H-13a.03

H-13a.02



M-13b.03

M-13b.02




\* M-13b.01



M-13b.05 \*



M-13b.04

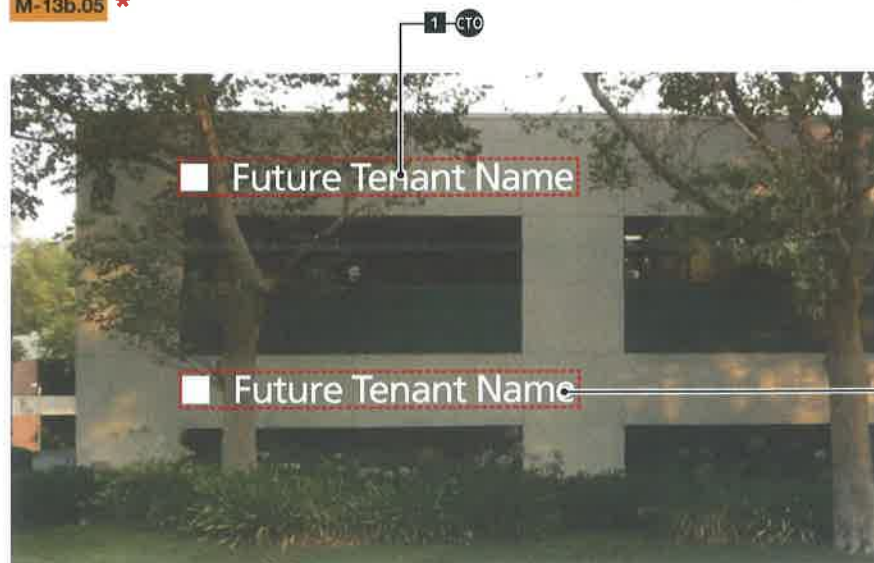

M-13b.06 \*\* M-13b.08 \*\*



M-13b.07 \*\* M-13b.09 \*\*

**Sign Type: 13b.00**  
**Tenant Identification Sign / Small Wall Mount**

Fabricated aluminum, reverse channel letters and logo with white Halo illumination via internal LED lighting.

Typestyle: Tenants option per Landlord approval.

Logo and Letter Color: Tenants option per Landlord approval.

Logo and Letter Height: 18" Maximum

Sign Area Height: 2'-0" Maximum

Sign Area Width: 22'-0" Maximum

Sign Area per sign : 44.0 Square Feet Maximum

Total Aggregate Sign Area this Sign Type 308.0 Square Feet Maximum

**GENERAL SPECIFICATIONS**

- 1 4" deep fabricated aluminum reverse channel letter with white Halo illumination via internal LED lighting.

**COLOR / FINISH SPECIFICATIONS**

- CTO Tenants Option with Landlord approval.

\* Existing Tenant Sign approved by City prior to current Master Sign Program. Future signs at these locations to comply with current Master Sign Program criteria.


\*\* Tenant must occupy space where sign is located.

**Sign Type: 13c.00**  
**Tenant Identification Sign / Small Non-compliant**

This sign location and fabrication method does not comply with current Master Sign Program criteria.



M-13c.01

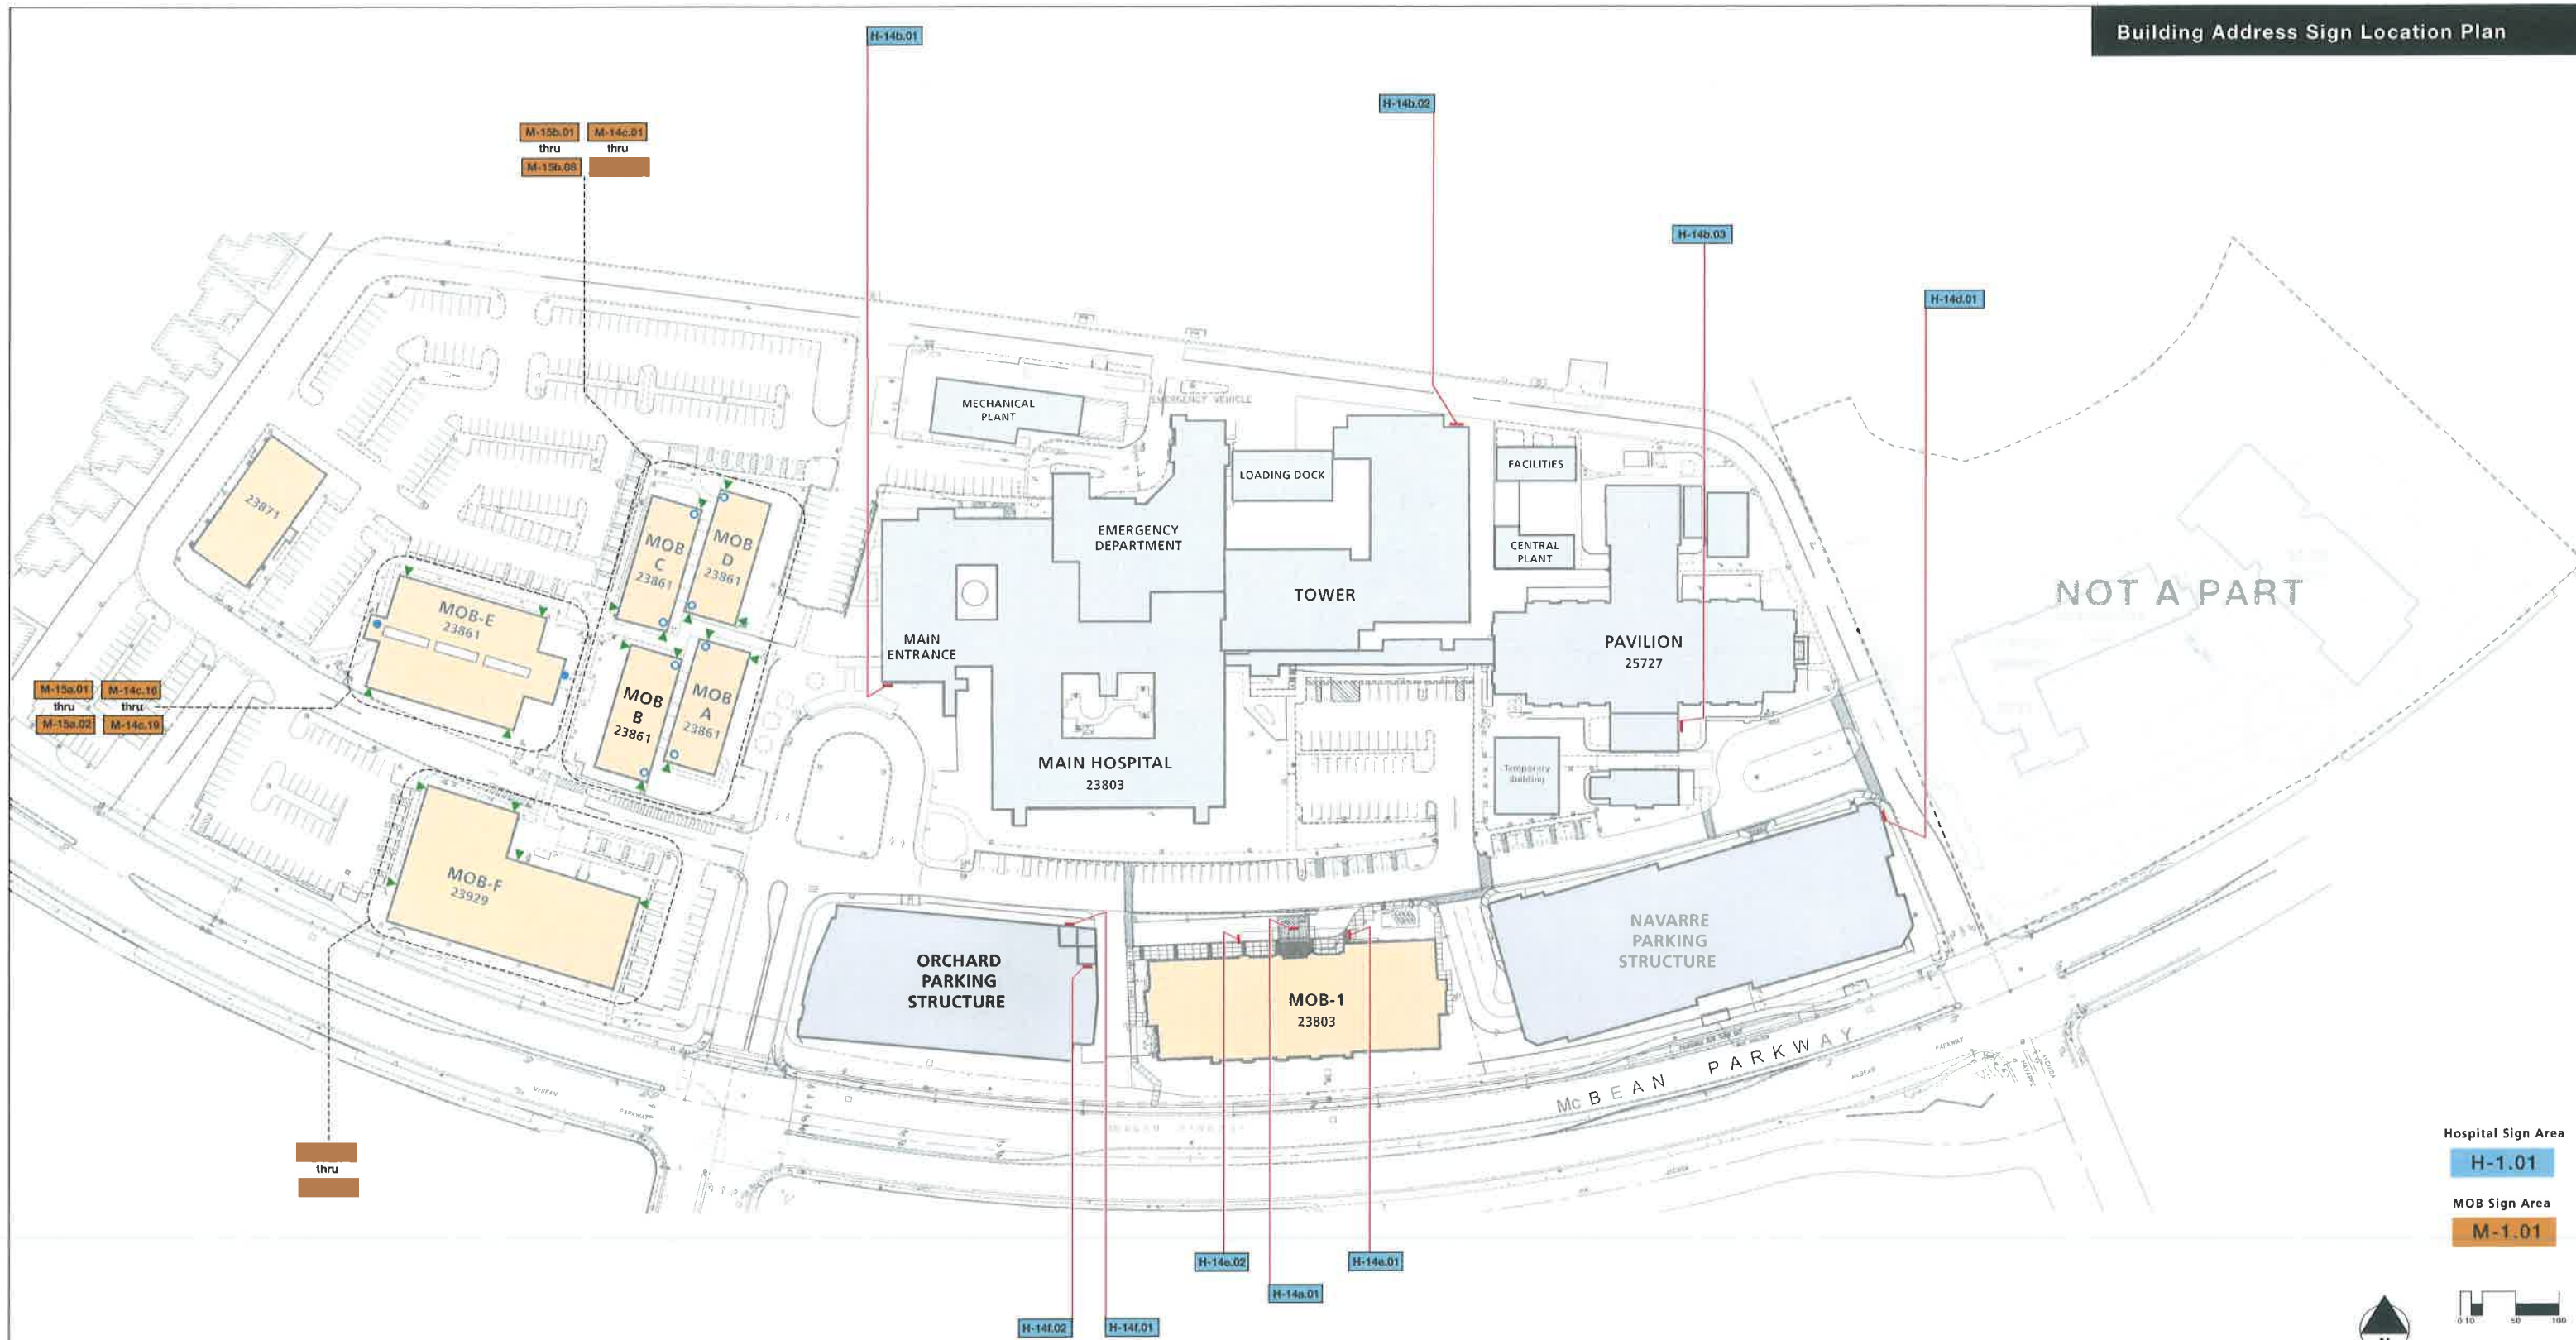

Hospital Sign Area  
**H-1.01**  
 MOB Sign Area  
**M-1.01**

Scale: 5/8" = 100'

**SIGN TYPE KEY**


- 1a.00: Entry Monument Sign
- 1b.00: Entry Monument Sign / Emergency
- 2a.00: Vehicular Directional Sign / Emergency
- 2b.00: Vehicular Directional Sign / Large
- 2c.00: Vehicular Directional Sign / Small
- 3.00: Emergency Directional Sign
- 4a.00: Emergency Identification Sign / Large Wall Mount

- 4b.00: Emergency Identification Sign / Small Wall Mount
- 5a.00: Parking Identification Sign / Beam Mount
- 5b.00: Parking Identification Sign / Flag Mount / Large
- 5c.00: Parking Identification Sign / Flag Mount / Small
- 6a.00: Parking Lot Identification Sign / Large
- 6b.00: Parking Lot Identification Sign / Small
- 7a.00: Pedestrian Directional Sign / Large
- 7b.00: Pedestrian Directional Sign / Medium

- 7c.00: Pedestrian Directional Sign / Small
- 8.00: Campus Directory & Map
- 9a.00: Building / Service Identification
- 9b.00: Building Address / Tenant Identification
- 10.00: Building Tenant Directory
- 11a.00: Hospital Identification Sign / Hospital Tower
- 11b.00: Hospital Identification Sign / Parking Structure
- 11c.00: Hospital Identification Sign / Hospital Entrance

- 11d.00: Pavilion Identification Sign
- 11e.00: Pavilion / Ambulance Entry Identification Sign
- 12a.00: Area Identification Sign / Large Wall Mount
- 12b.00: Area Identification Sign / Medium Wall Mount
- 12c.00: Area Identification Sign / Small Wall Mount
- 13a.00: Tenant Identification Sign / Large Wall Mount
- 13b.00: Tenant Identification Sign / Small Wall Mount
- 13c.00: Tenant Identification Sign / Large Non-Compliant

- 14a.00: Building Address Numbers / Pendant Mount
- 14b.00: Building Address Numbers / Large Wall Mount
- 14c.00: Building Address Numbers / Small Wall Mount
- 14d.00: Building Address Numbers / Navarre Parking Structure
- 14e.00: Building Address Numbers / Canopy Mount
- 14f.00: Building Address Numbers / Orchard Parking Structure
- 15a.00: Building Directory / Wall Mount / Large
- 15b.00: Building Directory / Wall Mount / Small

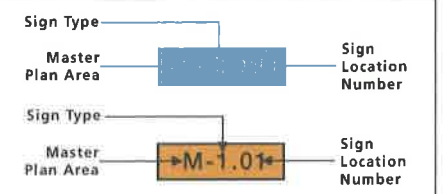




**GENERAL SPECIFICATIONS**

- 1 5" deep fabricated aluminum channel number painted to match canopy above.
- 2 Translucent acrylic letter face.
- 3 Fabricated aluminum Top-bar painted to match canopy above..
- 4 Fabricated aluminum pendant mounting assembly painted to match canopy above.
- 5 1" deep fabricated aluminum reverse channel numbers pin-mounted to exterior wall surface.
- 6 1/2 thick cut-out aluminum plate numbers and letters pin-mounted to exterior wall surface.
- 7 Exterior wall surface.

**COLOR / FINISH SPECIFICATIONS**

- C1 Painted to match Pantone 430C (Gray)
- C2 Painted to match Dulux ICI A1397 (Ribbon Dance)
- C3 Aluminum (standard Apco) Brushed #4 Finish.
- C4 Painted to match Matthews Paint #48102 (Silver Rose Matalic)
- C5 Painted to match Matthews Paint #60866 (Sandstone)
- C6 Stainless Steel Brushed #4 Finish
- C7 Acrylic #2447 (Milky White)
- C8 Vinyl 3M 3630-20 (White)
- C9 Travertine tile Ivory Premium (filled and honed)
- C10 Slate tile (Butterscotch)
- C11 Painted to match Matthews Paint #923 (Matte Black)
- C12 Painted to match Pantone 485C (Red)
- C13 Vinyl #220-511 (Medium Grey)
- C14 Vinyl #220-53 (Cardinal Red)
- C15 Vinyl 3M 480-82 (Ruby Red Reflective)
- C16 Vinyl #220-11 (White Reflective)
- C17 Painted to match Pantone 640C (Light Blue)

Scale: 3/4" = 1'-0"

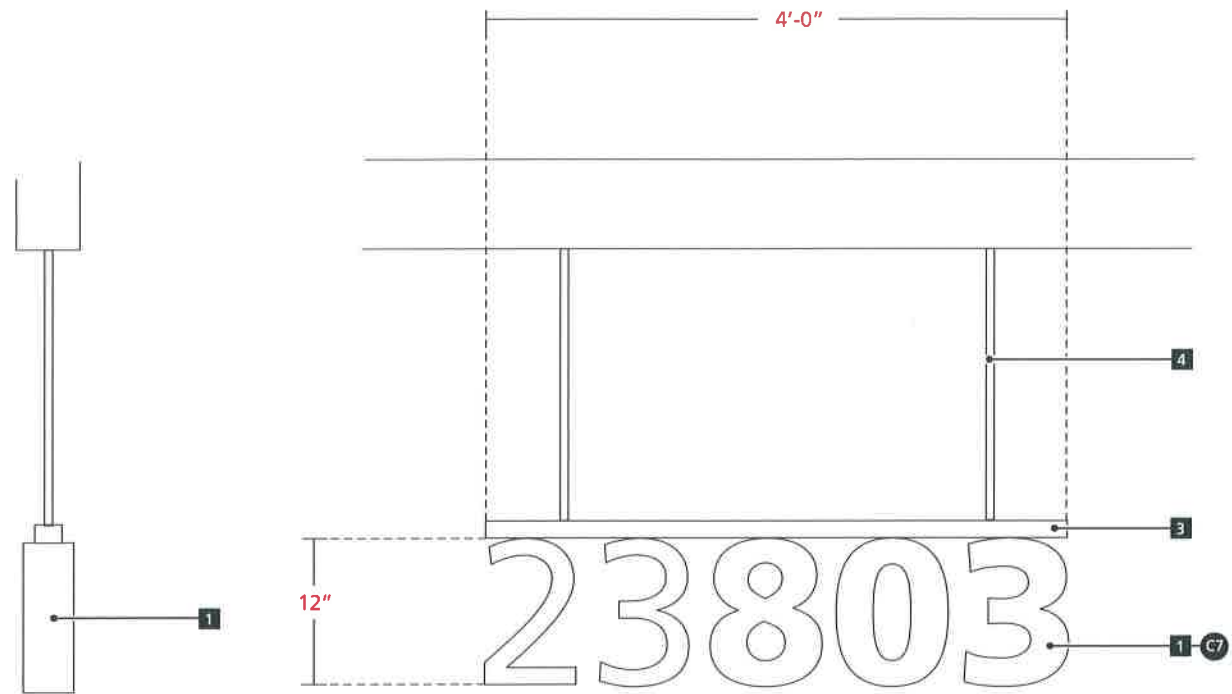


**Sign Type: 14a.00**  
**Building Address Numbers / Pendant Mount**

Fabricated aluminum, internally illuminated channel numbers with translucent acrylic faces, mounted to aluminum top-bar and suspended from canopy above.

Sign Area per sign: 4.0 Square Feet

Total Aggregate Sign Area this Sign Type: 4.0 Square Feet

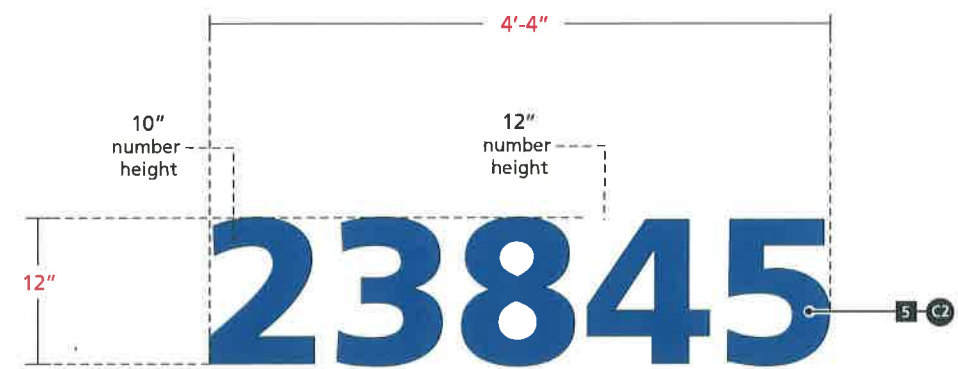


**Sign Type: 14b.00**  
**Building Address Numbers / Large Wall Mount**

Fabricated aluminum reverse channel numbers pin-mounted to exterior wall surface.

Sign Area per sign: 4.33 Square Feet

Total Aggregate Sign Area this Sign Type: 12.99 Square Feet

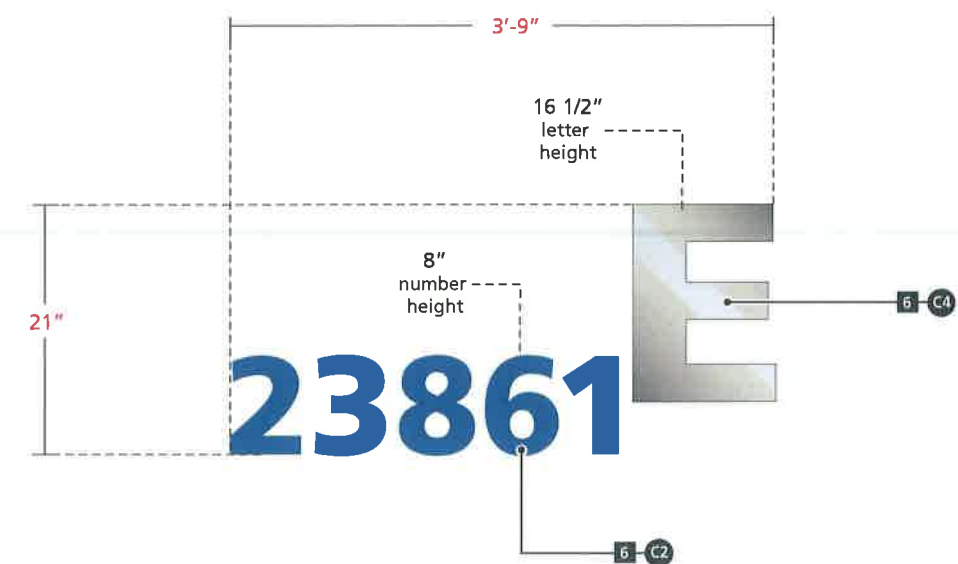

**Sign Type: 14c.00**  
**Building Address Numbers / Small Wall Mount**

Cut-out, dimensional aluminum plate numbers and letters pin-mounted to exterior wall surface.

Sign Area per sign: 6.56 Square Feet

Total Aggregate Sign Area this Sign Type: 177.12 Square Feet

**Sign Type: 14d.00**

**Building Address / Navarre Parking Structure**

Internally illuminated, fabricated aluminum sign cabinet with routed-out push-thru acrylic numbers.

Sign Area per sign: 7.5 Square Feet



Total Aggregate Sign Area this Sign Type: 7.5 Square Feet

**GENERAL SPECIFICATIONS**


- 1 Fabricated aluminum sign cabinet painted to match parking structure.
- 2 Routed-out push-thru acrylic graphics.

**COLOR / FINISH SPECIFICATIONS**


- C1 Painted to match Pantone 430C (Gray)
- C2 Painted to match Dulux ICI A1397 (Ribbon Dance)
- C3 Aluminum (standard Apco) Brushed #4 Finish.
- C4 Painted to match Matthews Paint #48102 (Silver Rose Matalic)
- C5 Painted to match Matthews Paint #60866 (Sandstone)
- C6 Stainless Steel Brushed #4 Finish
- C7 Acrylic #2447 (Milky White)
- C8 Vinyl 3M 3630-20 (White)
- C9 Travertine tile Ivory Premium (filled and honed)
- C10 Slate tile (Butterscotch)
- C11 Painted to match Matthews Paint #923 (Matte Black)
- C12 Painted to match Pantone 485C (Red)
- C13 Vinyl #220-511 (Medium Grey)
- C14 Vinyl #220-53 (Cardinal Red)
- C15 Vinyl 3M 480-82 (Ruby Red Reflective)
- C16 Vinyl #220-11 (White Reflective)
- C17 Painted to match Pantone 640C (Light Blue)

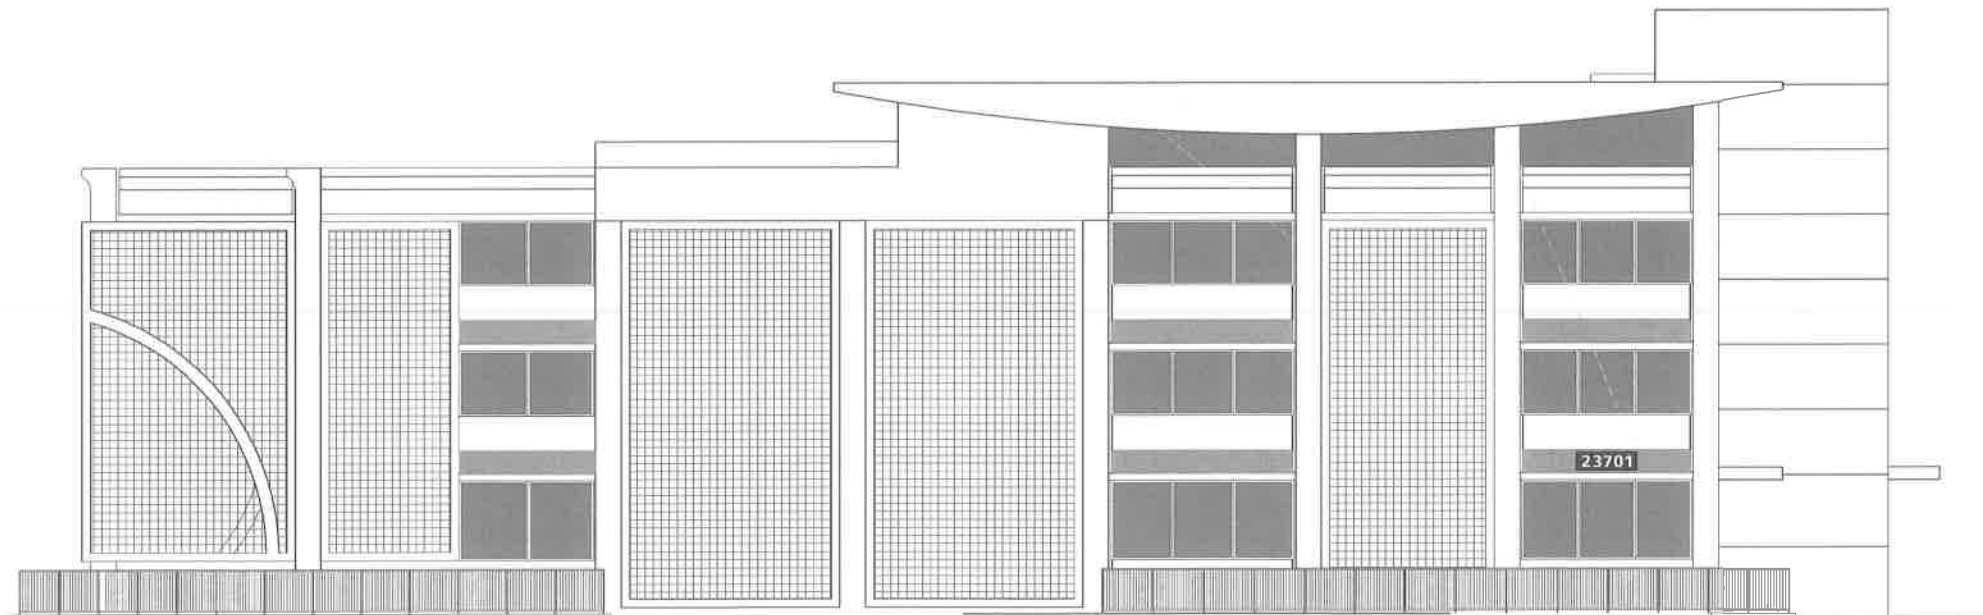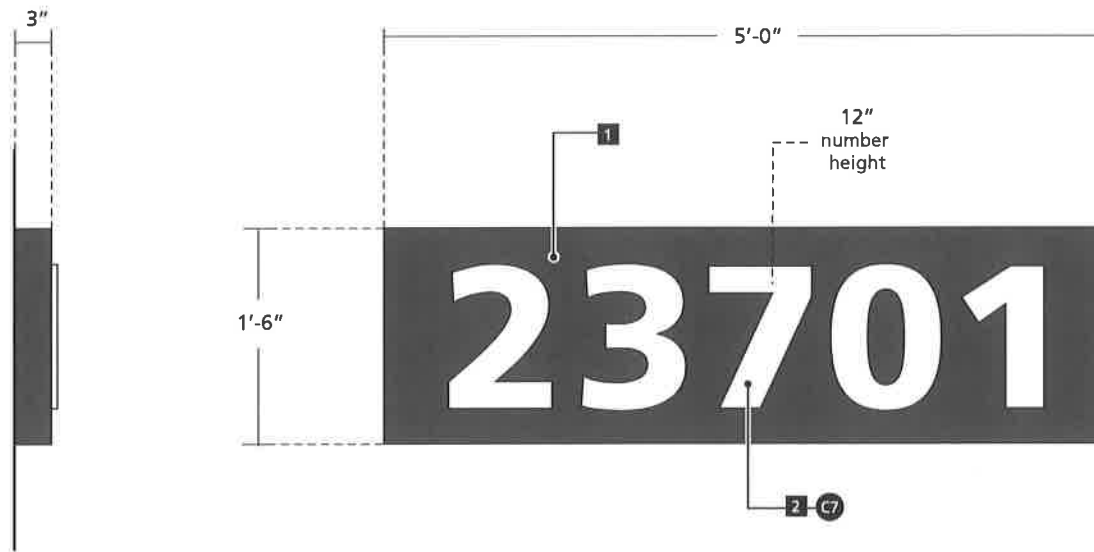

Scale: 1/16" = 1'-0"

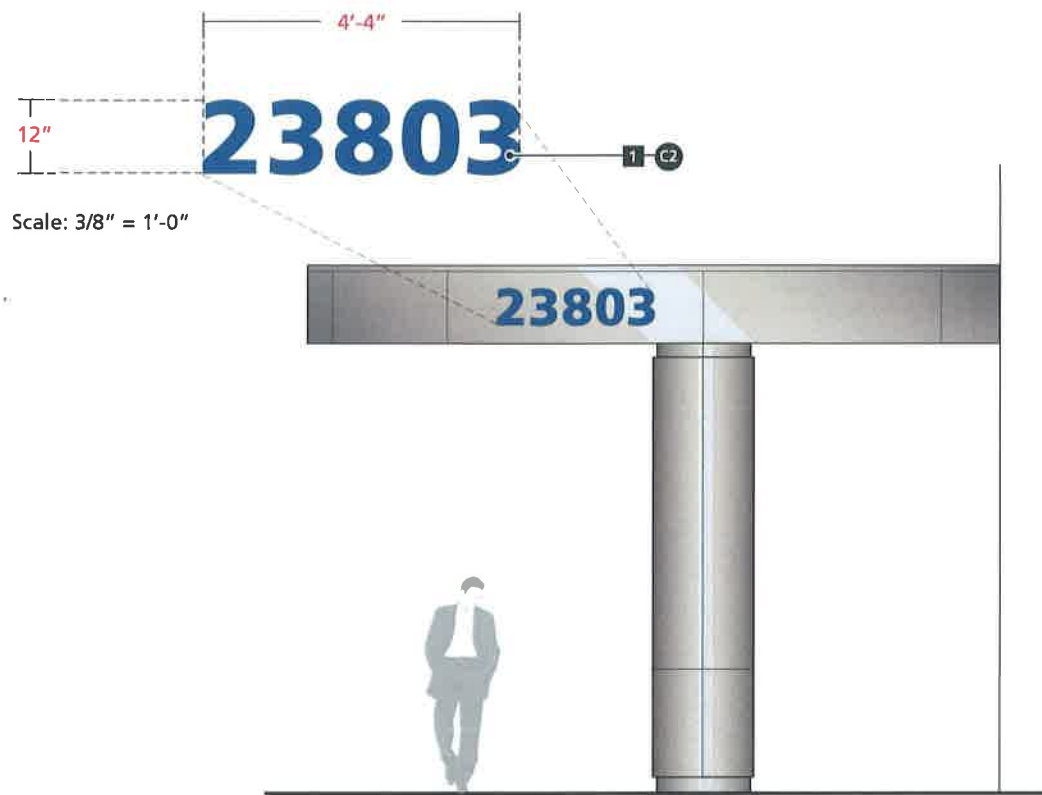

Sign Tyle: 14e.00

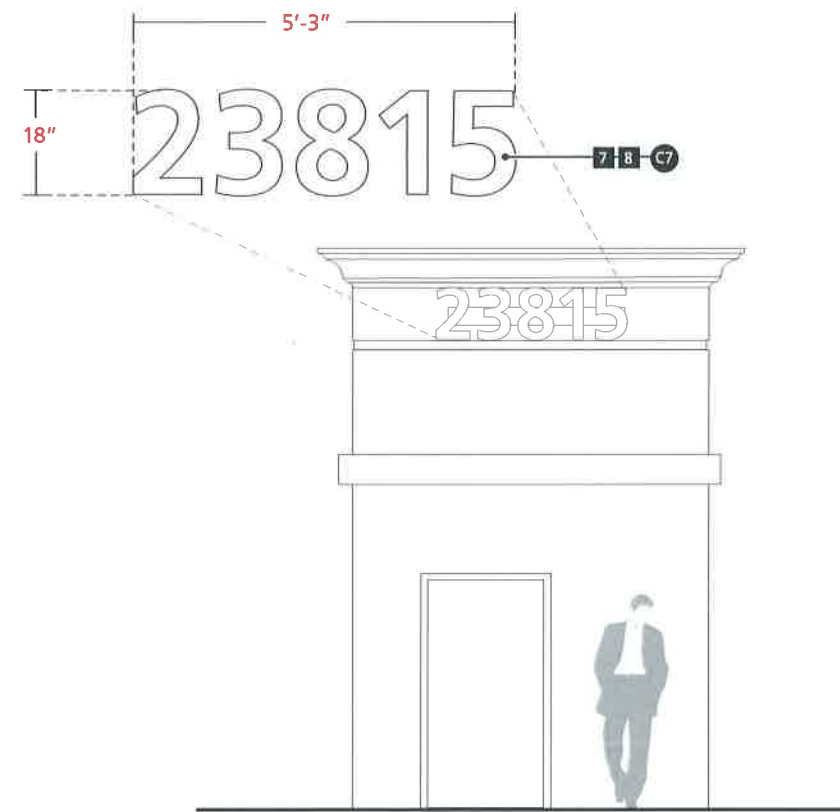

Sign Tyle: 14f.00

**Sign Type: 14e.00**  
**Building Address Numbers / Canopy Mount**

Fabricated aluminum reverse channel numbers pin-mounted to metal canopy surface.

Sign Area per sign: 4.33 Square Feet

Total Aggregate Sign Area this Sign Type: 8.66 Square Feet

**Sign Type: 14f.00**  
**Building Address / Orchard Parking Structure**

Fabricated aluminum, internally illuminated channel numbers with translucent acrylic faces, mounted to aluminum top-bar and suspended from canopy above.

Sign Area per sign: 7.875 Square Feet


Total Aggregate Sign Area this Sign Type: 15.75 Square Feet

**GENERAL SPECIFICATIONS**

- 1 1" deep fabricated aluminum reverse channel numbers pin-mounted to lower canopy and painted white to match upper entry canopy.
- 2 1 1/2" x 1 1/2" fabricated aluminum angle frame.
- 3 14 3/4" x 9 3/4" x 1/8" painted aluminum plate header.
- 4 14 3/4" x 1 1/2" x 1/8" painted aluminum plate tenant strip.
- 5 Applied vinyl graphics.
- 6 Applied vinyl tenant strip with digital print background and tenant information.
- 7 5" deep fabricated aluminum number.
- 8 Translucent acrylic letter face.

**COLOR / FINISH SPECIFICATIONS**

- C1 Painted to match Pantone 430C (Gray)
- C2 Painted to match Dulux ICI A1397 (Ribbon Dance)
- C3 Aluminum (standard Apco) Brushed #4 Finish.
- C4 Painted to match Matthews Paint #48102 (Silver Rose Matalic)
- C5 Painted to match Matthews Paint #60866 (Sandstone)
- C6 Stainless Steel Brushed #4 Finish
- C7 Acrylic #2447 (Milky White)
- C8 Vinyl 3M 3630-20 (White)
- C9 Travertine tile Ivory Premium (filled and honed)
- C10 Slate tile (Butterscotch)
- C11 Painted to match Matthews Paint #923 (Matte Black)
- C12 Painted to match Pantone 485C (Red)
- C13 Vinyl #220-511 (Medium Grey)
- C14 Vinyl #220-53 (Cardinal Red)
- C15 Vinyl 3M 480-82 (Ruby Red Reflective)
- C16 Vinyl #220-11 (White Reflective)
- C17 Painted to match Pantone 640C (Light Blue)

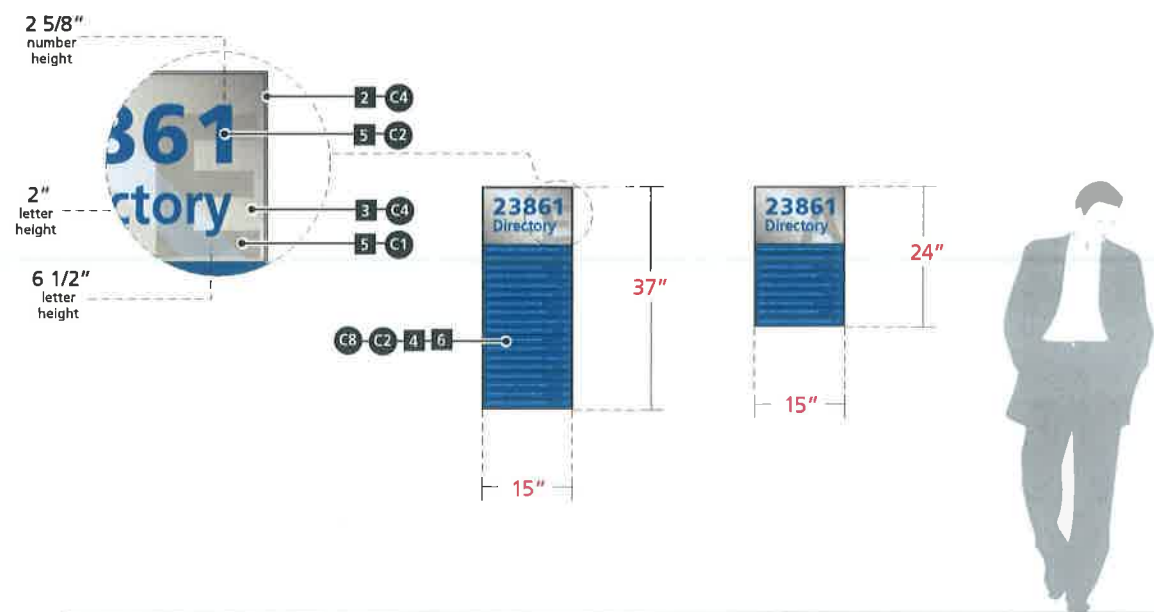

Scale: 3/8" = 1'-0"

**Sign Type: 15a.00 Building Directory / Wall Mount / Large**  
**Sign Type: 15b.00 Building Directory / Wall Mount / Small**

Fabricated aluminum directory frame with aluminum plate header panel with applied vinyl graphics and individual tenant identification strips with applied digital print tenant information.

Sign Type -15a.00 Sign Area per sign: 3.86 Square Feet

Total Aggregate Sign Area this Sign Type: 7.72 Square Feet

Sign Type -15b.00 Sign Area per sign: 2.5 Square Feet

Total Aggregate Sign Area this Sign Type: 20.0 Square Feet

Typography

Frutiger 67 Bold Condensed

**A B C D E F G H I J K L**  
**M N O P Q R S T U V**  
**W X Y Z**  
**0 1 2 3 4 5 6 7 8 9**

Frutiger 57 Condensed

**A B C D E F G H I J K L**  
**M N O P Q R S T U**  
**W X Y Z**  
**0 1 2 3 4 5 6 7 8 9**


Frutiger 55

**A B C D E F G H I J K L**  
**M N O P Q R S T U V**  
**W X Y Z**  
**0 1 2 3 4 5 6 7 8 9**


Frutiger 75 Black

**A B C D E F G H I J K L**  
**M N O P Q R S T U**  
**W X Y Z**  
**0 1 2 3 4 5 6 7 8 9**

## Colors / Finishes

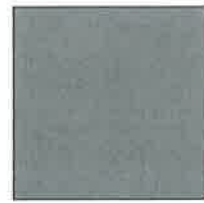


C1 Painted to match Pantone 430C (Gray)

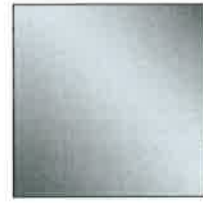

C6 Stainless Steel Brushed #4 Finish




C11 Painted to match Matthews Paint #923 (Matte Black)

 


C16 Vinyl #220-11 (White Reflective)



C7 Painted to match Dulux ICI A1397 (Ribbon Dance)

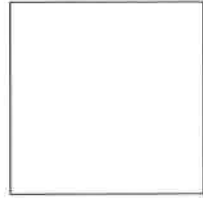

C7 Acrylic #2447 (Milky White)

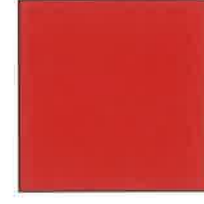

C12 Painted to match Pantone 485C (Red)



C17 Painted to match Pantone 640C (Light Blue)



C3 Aluminum (standard Apco) Brushed #4 Finish.



C8 Vinyl 3M 3630-20 (White)




C13 Vinyl #220-511 (Medium Grey)



C4 Painted to match Matthews Paint #48102 (Silver Rose Matalic)



C9 Travertine tile Ivory Premium (filled and honed)

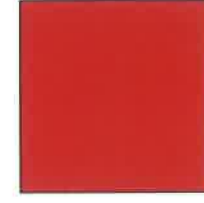

C14 Vinyl #220-53 (Cardinal Red)



C5 Painted to match Matthews Paint #60866 (Sandstone)



C10 Slate tile (Butterscotch)



C15 Vinyl 3M 480-82 (Ruby Red Reflective)